

LEITH-BAYSHORE  
ROAD  
MUNICIPALITY OF  
MEAFORD  
COUNTY OF GREY



MUNICIPALITY

MEAFORD MUNICIPALITY  
21 THROWBRIDGE STREET  
MEAFORD, ONTARIO, N4L 1N2

DEVELOPER

DON AND DAPHNE McCULLOUGH  
53 GEORGIAN MEADOWS DRIVE  
COLLINGWOOD, ONTARIO, L9Y 5H4

DEVELOPER'S ENGINEER



THE HARBOUREDGE BUILDING,  
40 HURON STREET, SUITE 301,  
COLLINGWOOD, ON L9Y 4R3  
705 446-3510 T  
705 446-3520 F  
WWW.CFCROZIER.CA  
INFO@CFCROZIER.CA

DRAWING

C100  
C101  
C102A  
C102B  
C103

TITLE

TITLE PAGE  
MASTER SERVICING AND GRADING PLAN  
PLAN & PROFILE (STA. 0+000 – 0+154)  
PLAN & PROFILE (STA. 0+154 – 0+440)  
CONSTRUCTION NOTES AND DETAILS

MASTER LEGEND

EXISTING FEATURES (EX.)


	EX. CONTOUR
	EX. GRADE
	EX. TREELINE
	EX. WATERCOURSE
	EX. DITCH
	EX. WATERMAIN
	EX. WATER SERVICE
	EX. FIRE HYDRANT & VALVE
	EX. SANITARY SEWER & MANHOLE
	EX. SANITARY FORCEMAIN
	EX. SANITARY SERVICE
	EX. STORM SEWER & MANHOLE
	EX. STORM CATCHBASIN
	EX. STORM DOUBLE CATCHBASIN
	EX. STORM CATCHBASIN MANHOLE
	EX. STORM DOUBLE CATCHBASIN MANHOLE
	EX. GAS MAIN
	EX. BELL LINE
	EX. BELL PEDESTAL
	EX. CABLE TELEVISION PEDESTAL
	EX. HYDRO POLE
	EX. LIGHT STANDARD
	EX. SIGN
	EX. BUILDING
	EX. BENCHMARK NUMBER & LOCATION
	EX. BOREHOLE NUMBER & LOCATION

PROPOSED FEATURES (PR.)


	PR. PROPERTY LIMITS
	PR. ELEVATION
	PR. ELEVATION (MATCH EX. ELEVATION)
	PR. SWALE & SLOPE
	PR. DITCH DRAINAGE
	PR. WATERMAIN & VALVE
	PR. WATER SERVICE
	PR. FIRE HYDRANT & VALVE
	PR. WATER VALVE CHAMBER
	PR. WATER QUALITY TESTING STATION
	PR. SANITARY SEWER & MANHOLE
	PR. SANITARY FORCEMAIN
	PR. SANITARY SERVICE
	PR. SANITARY CATCHMENT
	CATCHMENT AREA ID
	AREA (ha)
	POPULATION (3.5 p.p.u.)
	PR. STORM SEWER & MANHOLE
	PR. CATCHBASIN
	PR. DOUBLE CATCHBASIN
	PR. CATCHBASIN MANHOLE
	PR. DOUBLE CATCHBASIN MANHOLE
	PR. STORM CATCHMENT
	CATCHMENT AREA ID
	RUNOFF COEFFICIENT
	DRAINAGE AREA (ha)
	PR. CURB CUT
	PR. CANADA POST COMMUNITY MAIL BOX
	PR. TRANSFORMER
	PR. STOP SIGN
	PR. NAME SIGN
	PR. NO PARKING SIGN
	PR. FENCE
	PR. BUILDING ENVELOPE
	PR. LIGHT DUTY SILT FENCE
	PR. HEAVY DUTY SILT FENCE
	PR. STRAW BALE CHECK FLOW
	PR. ROCK CHECK DAM
	PR. SLOPE (3:1 MAX.)
	PR. TREE PRESERVATION AREA
	PR. TOPSOIL STOCKPILE LOCATION

PROJECT No.: 903-3780  
SUBMISSION # 1




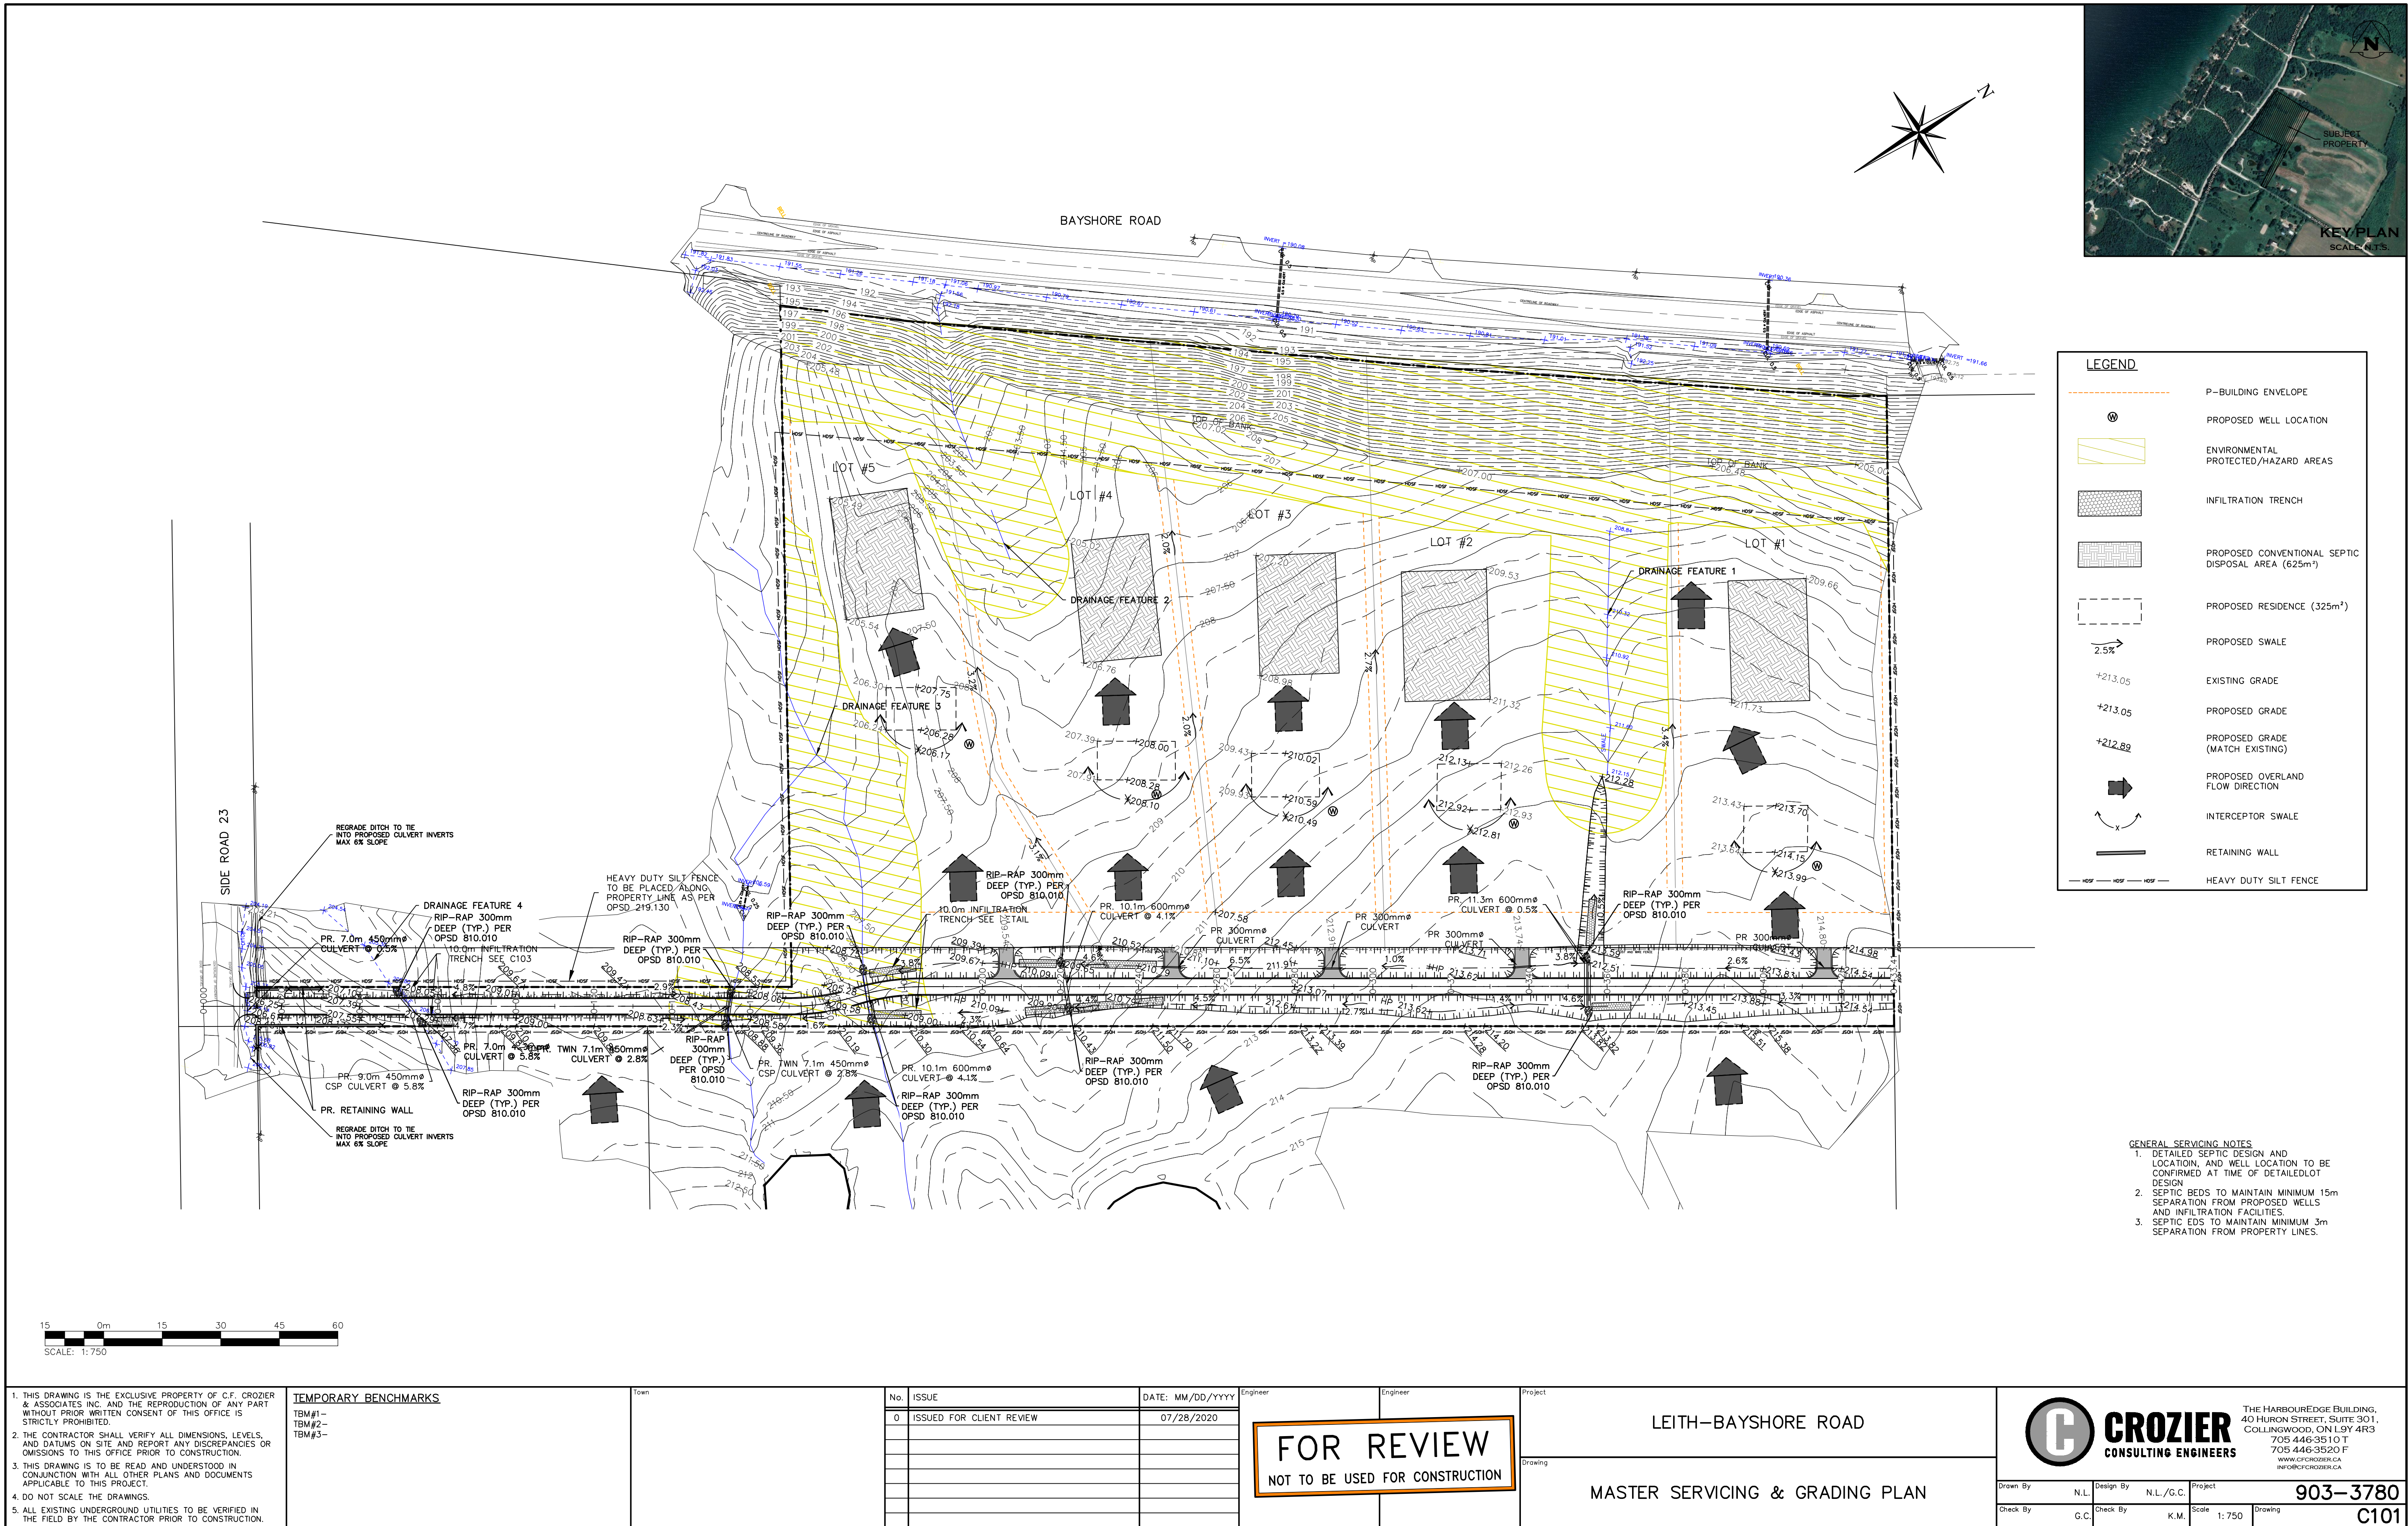




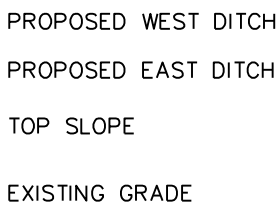



C102 A



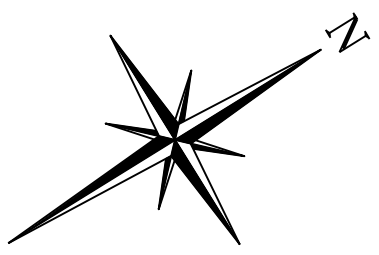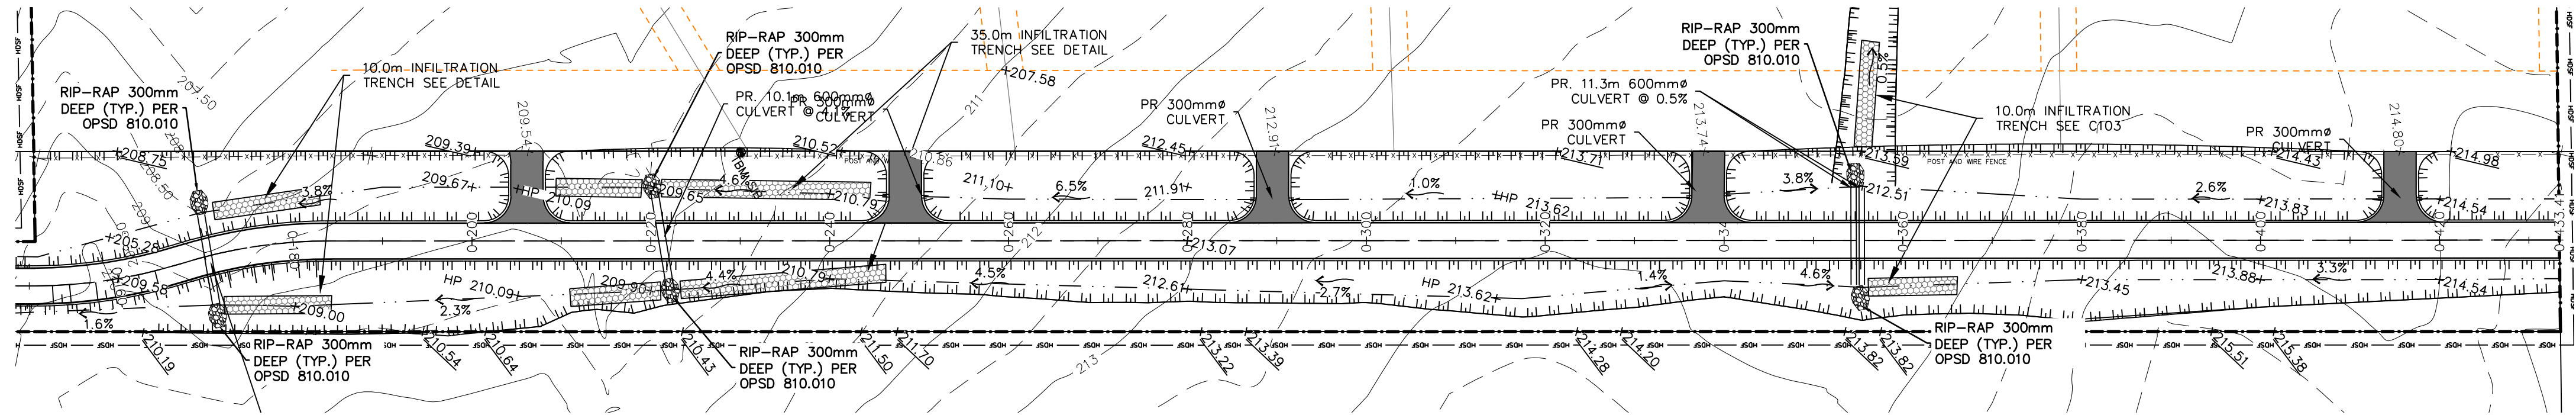

LEGEND

- PROPOSED WEST DITCH
- PROPOSED EAST DITCH
- TOP SLOPE
- EXISTING GRADE

 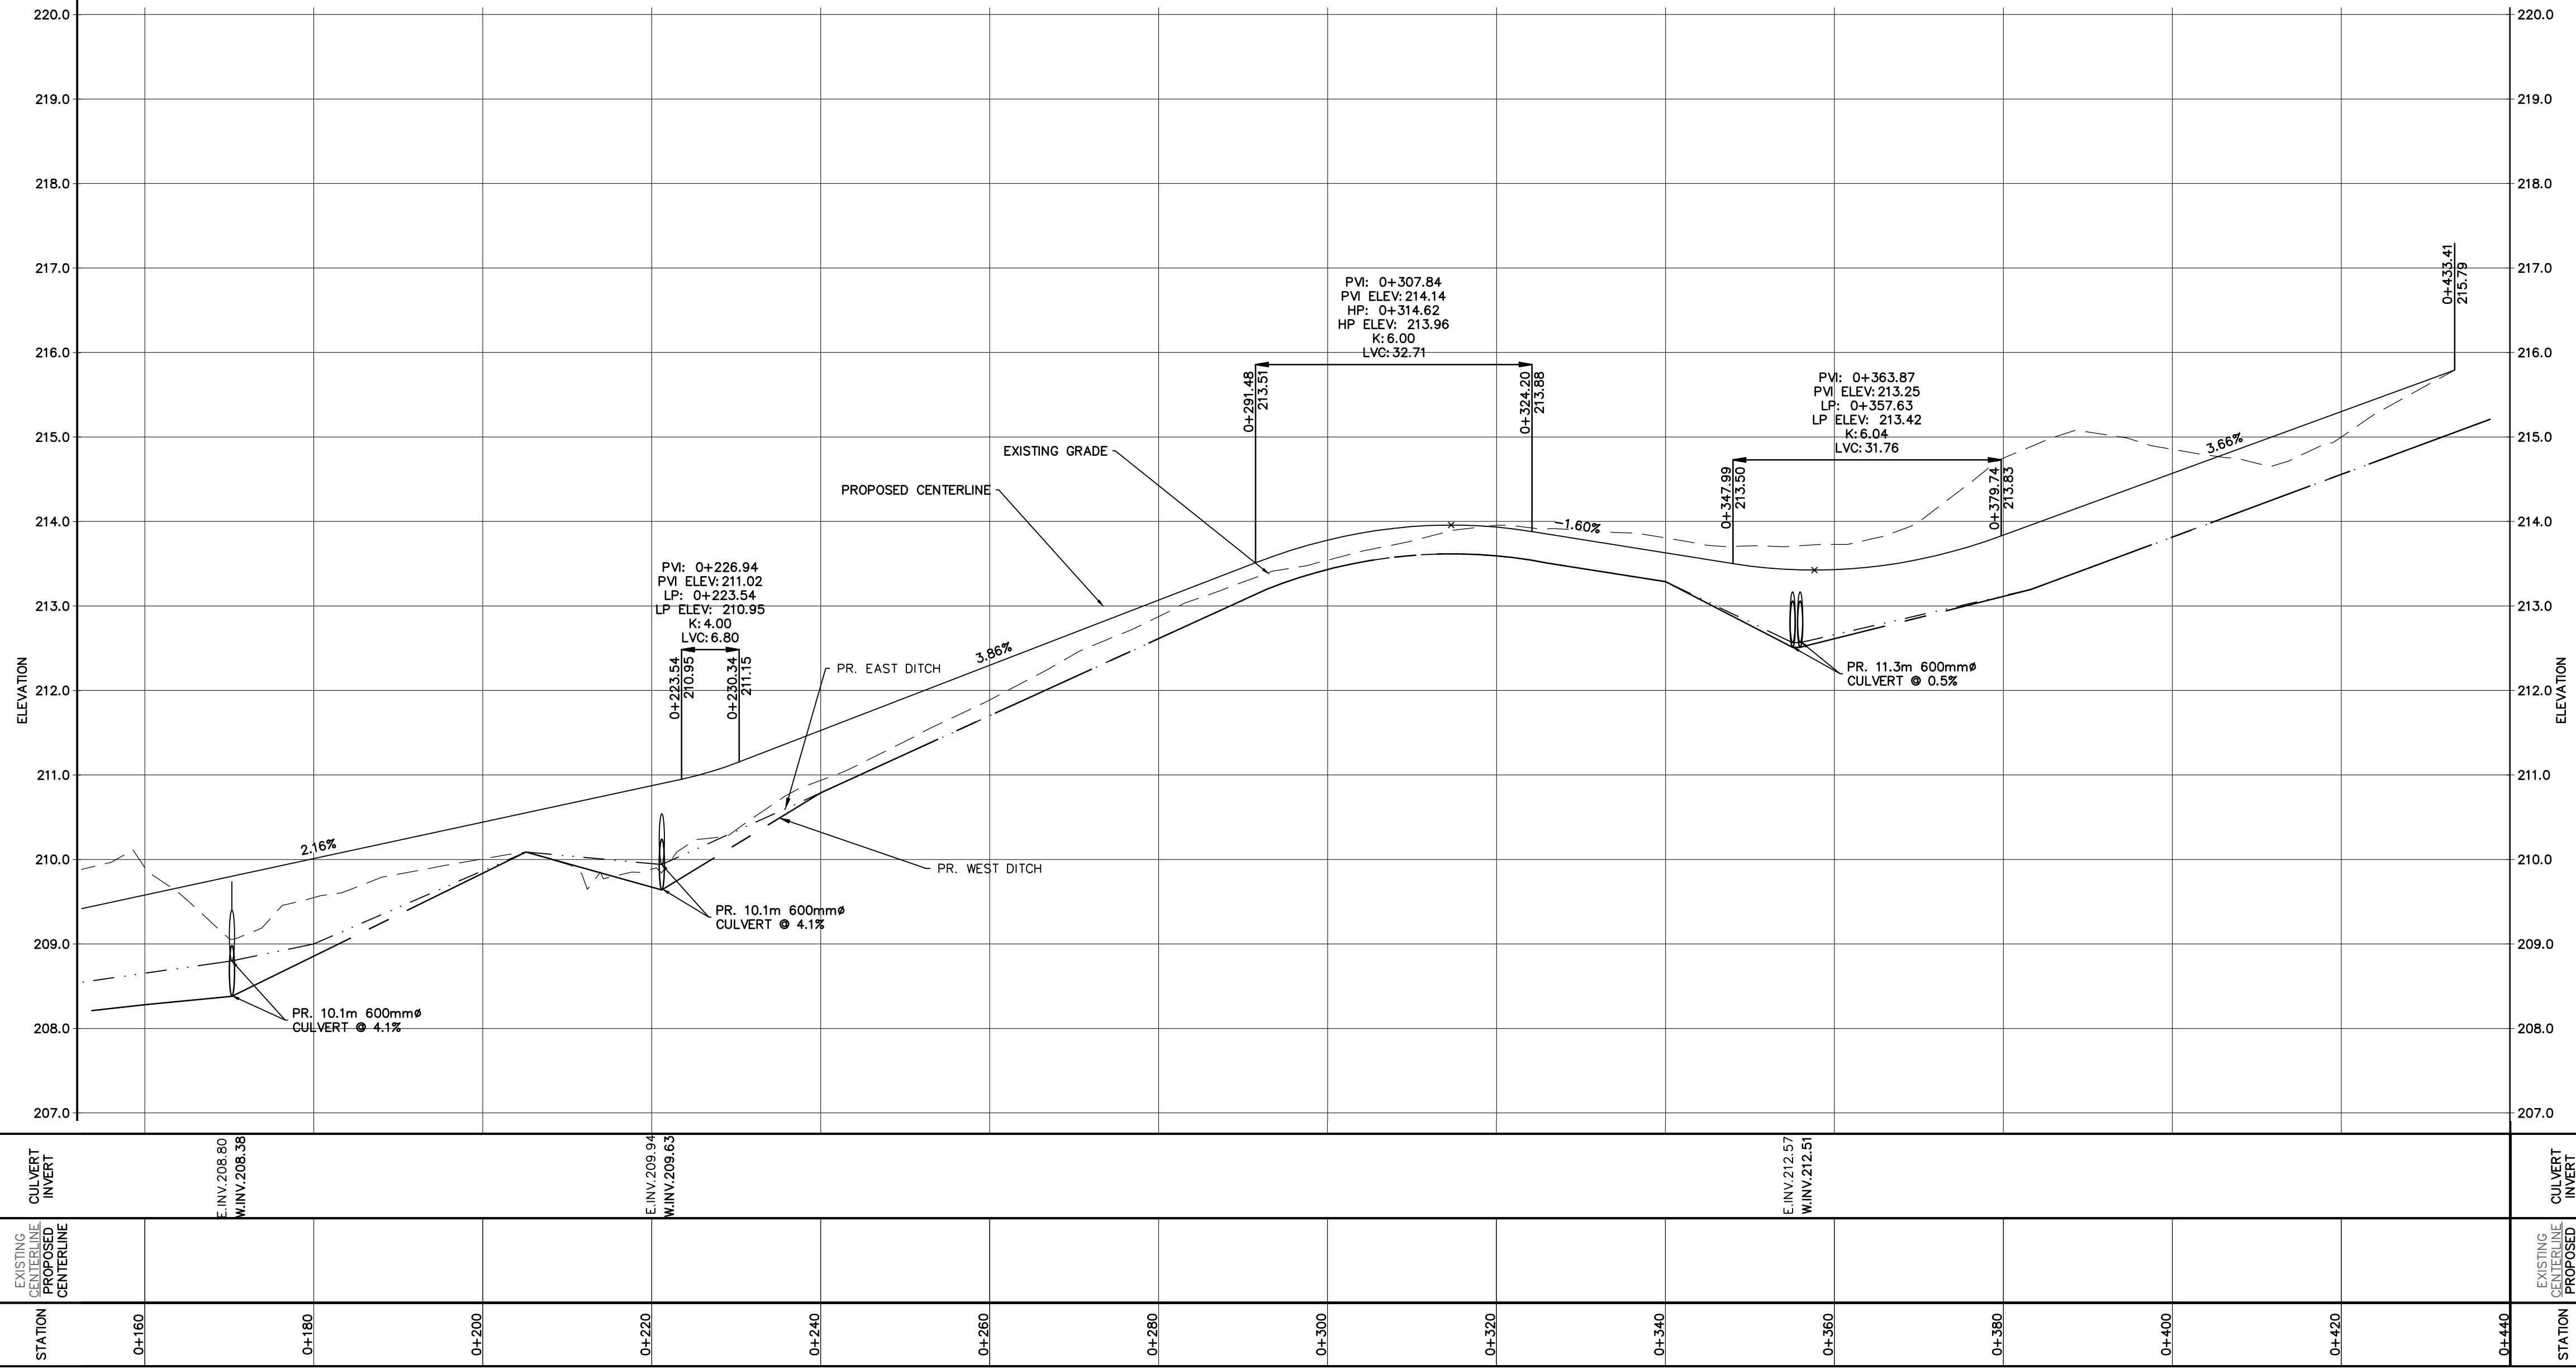

- THIS DRAWING IS THE EXCLUSIVE PROPERTY OF C.F. CROZIER & ASSOCIATES INC. AND THE REPRODUCTION OF ANY PART WITHOUT PRIOR WRITTEN CONSENT OF THIS OFFICE IS STRICTLY PROHIBITED.
- THE CONTRACTOR SHALL VERIFY ALL DIMENSIONS, LEVELS, AND DATUMS ON SITE AND REPORT ANY DISCREPANCIES OR OMISSIONS TO THIS OFFICE PRIOR TO CONSTRUCTION.
- THIS DRAWING IS TO BE READ AND UNDERSTOOD IN CONJUNCTION WITH ALL OTHER PLANS AND DOCUMENTS APPLICABLE TO THIS PROJECT.
- DO NOT SCALE THE DRAWINGS.
- ALL EXISTING UNDERGROUND UTILITIES TO BE VERIFIED IN THE FIELD BY THE CONTRACTOR PRIOR TO CONSTRUCTION.


TEMPORARY BENCHMARKS  
TBM#1-  
TBM#2-  
TBM#3-

Town

No.	ISSUE	DATE: MM/DD/YYYY
0	ISSUED FOR CLIENT REVIEW	07/28/2020

FOR REVIEW  
NOT TO BE USED FOR CONSTRUCTION







Project  
LEITH-BAYSHORE ROAD  
Drawing  
PLAN & PROFILE (STA. 0+154 TO 0+440)



THE HARBOUREDGE BUILDING,  
40 HURON STREET, SUITE 301,  
COLLINGWOOD, ON L9Y 4R3  
705 446-3510 T  
705 446-3520 F  
WWW.CFCROZIER.CA  
INFO@CFCROZIER.CA

Drawn By	N.L.	Design By	N.L./G.C.	Project	903-3780
Check By	G.C.	Check By	K.M.	Scale	1:1000
				Drawing	C102 B



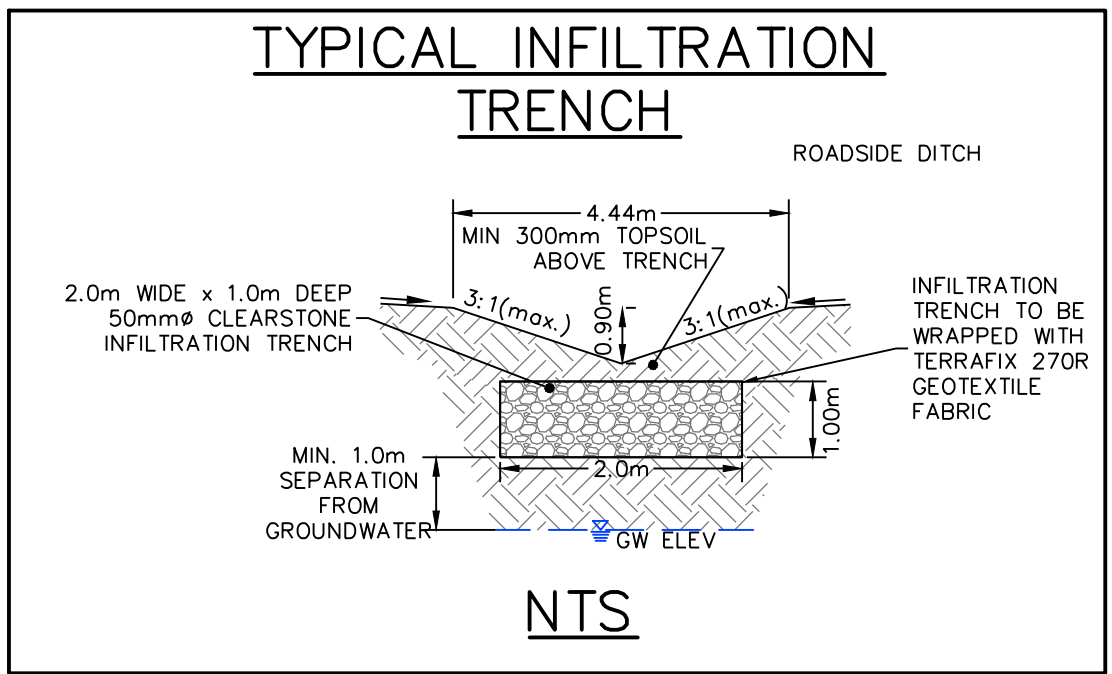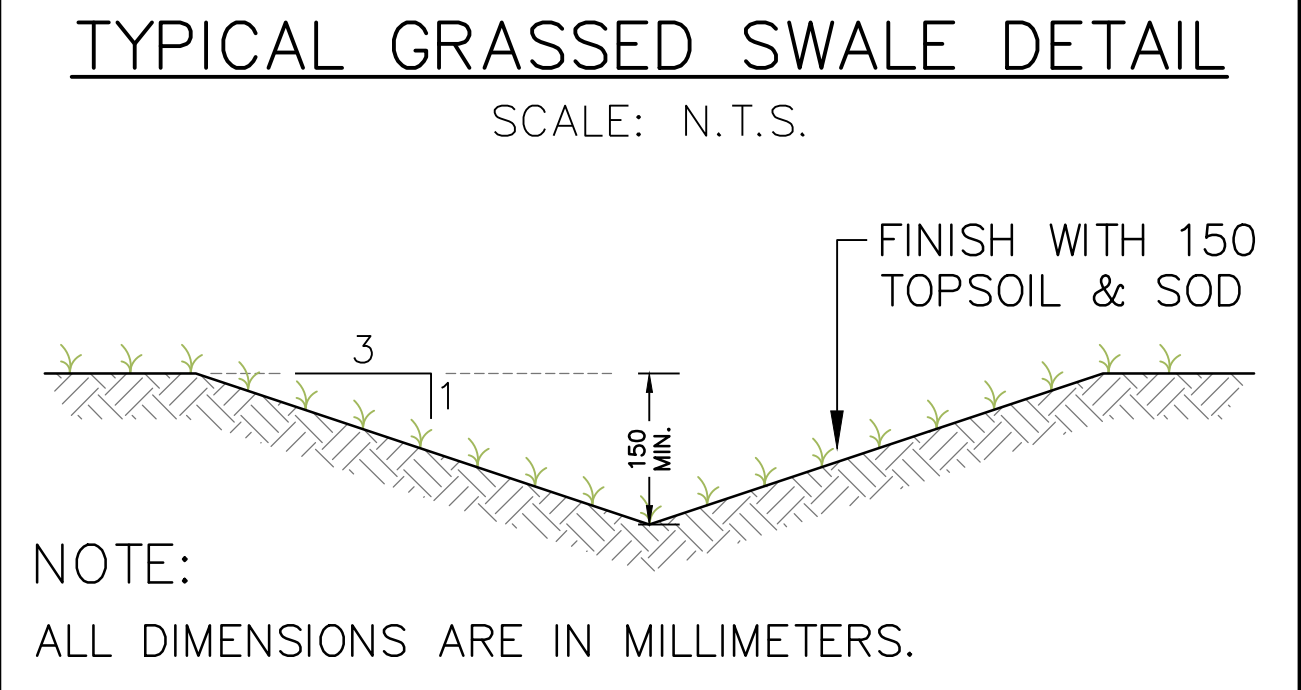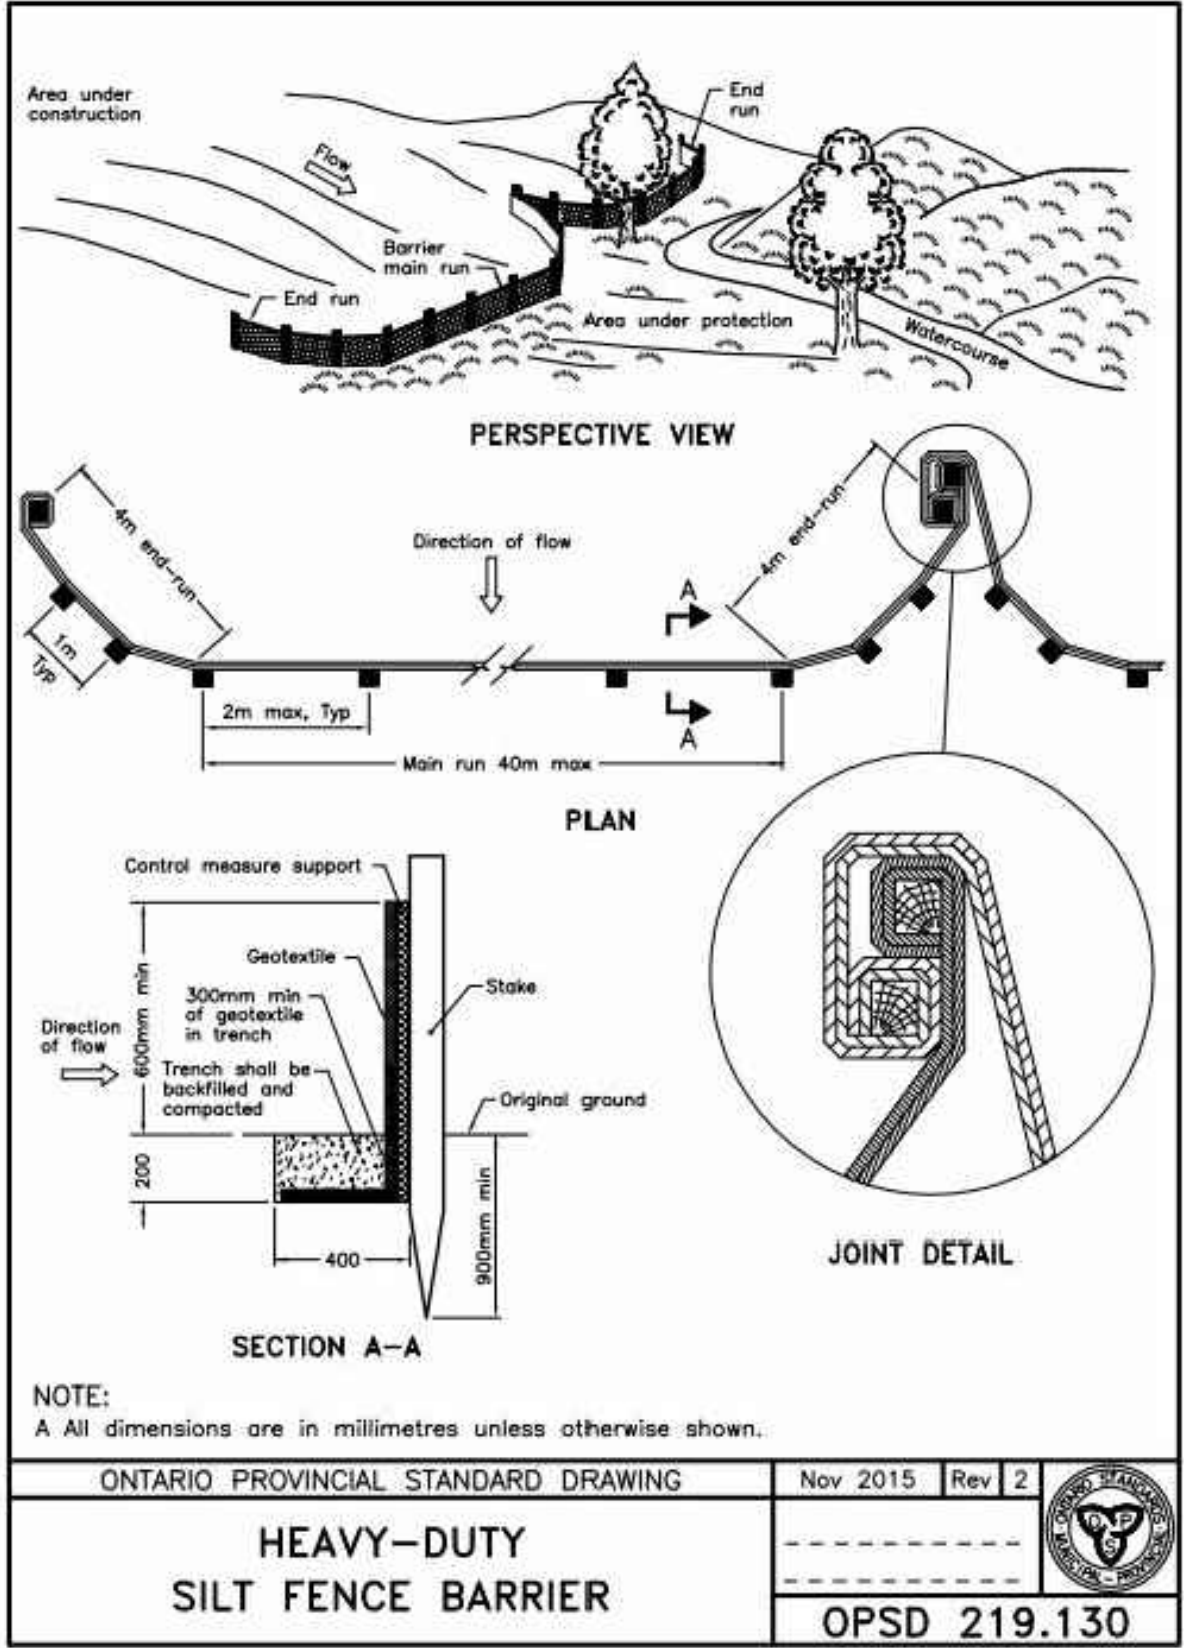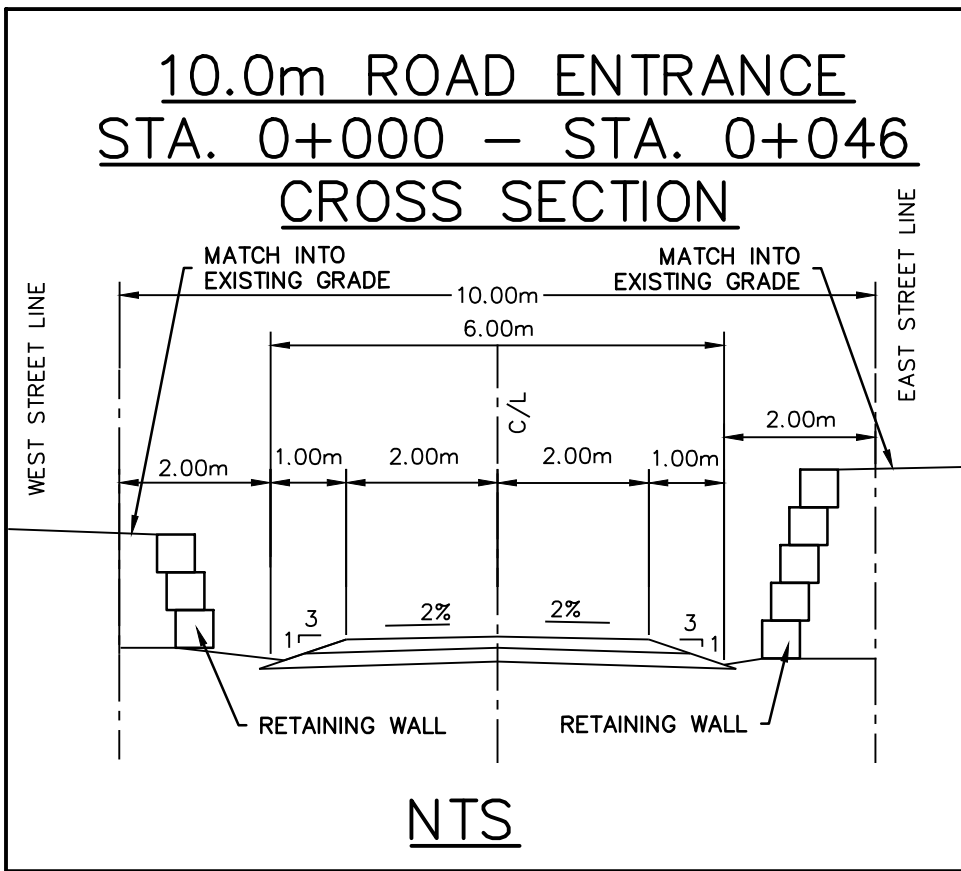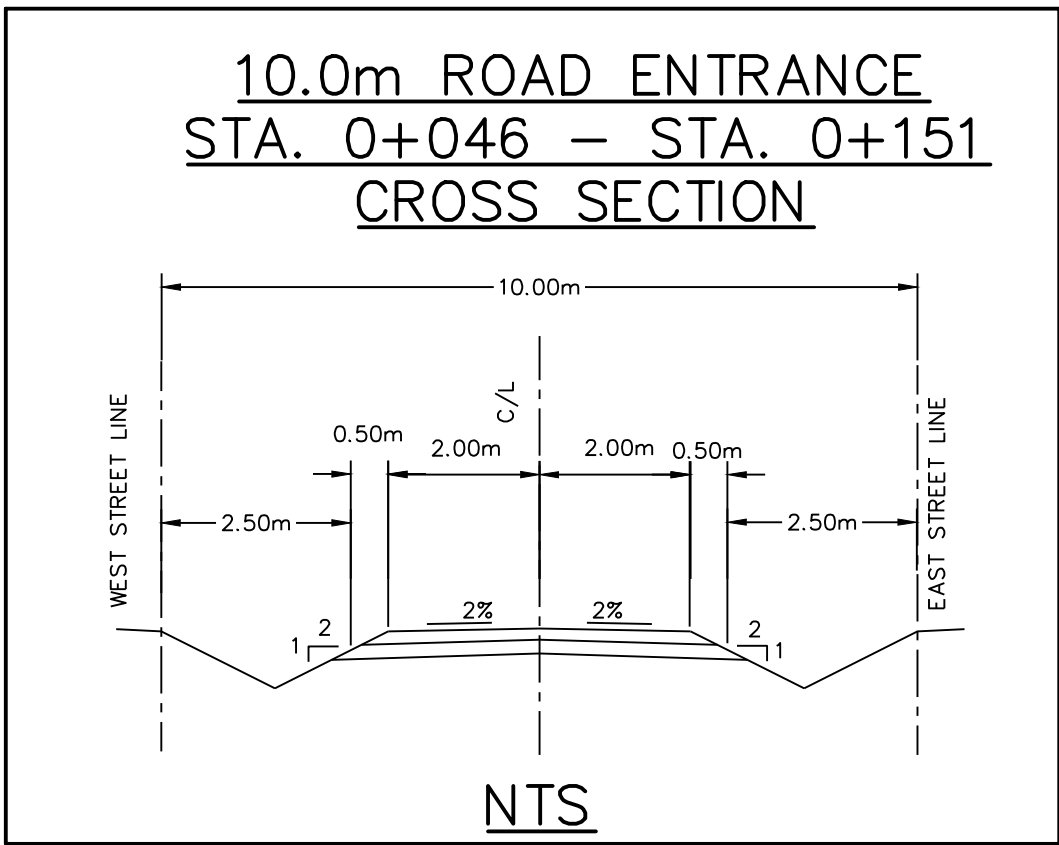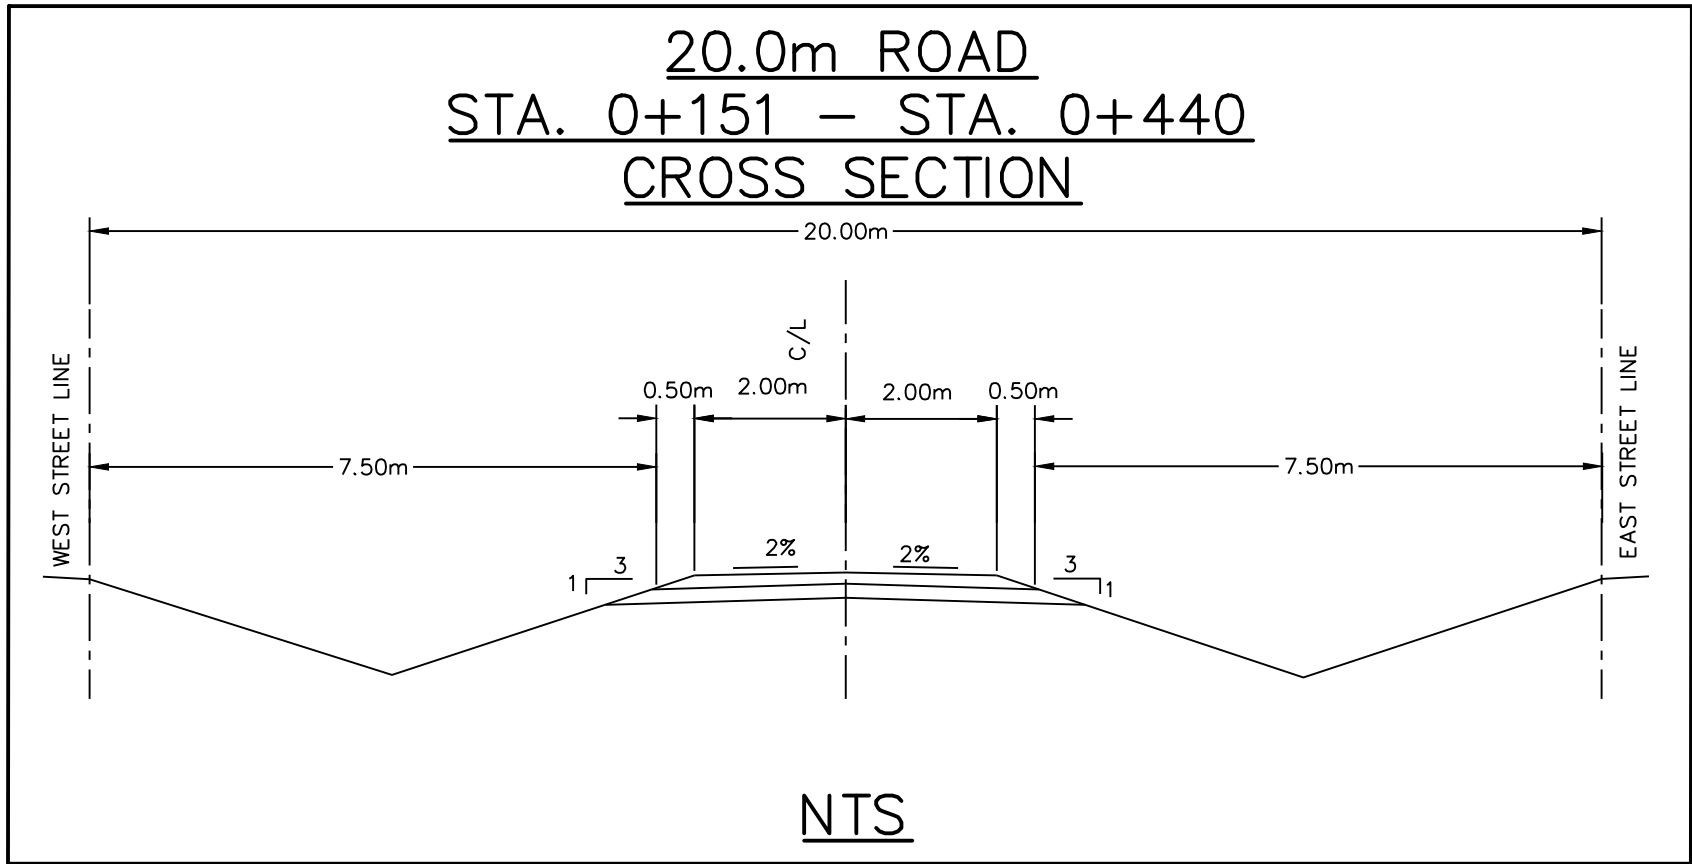

1. THIS DRAWING IS THE EXCLUSIVE PROPERTY OF C.F. CROZIER & ASSOCIATES INC. AND THE REPRODUCTION OF ANY PART WITHOUT PRIOR WRITTEN CONSENT OF THIS OFFICE IS STRICTLY PROHIBITED.

2. THE CONTRACTOR SHALL VERIFY ALL DIMENSIONS, LEVELS, AND DATUMS ON SITE AND REPORT ANY DISCREPANCIES OR OMISSIONS TO THIS OFFICE PRIOR TO CONSTRUCTION.

3. THIS DRAWING IS TO BE READ AND UNDERSTOOD IN CONJUNCTION WITH ALL OTHER PLANS AND DOCUMENTS APPLICABLE TO THIS PROJECT.

4. DO NOT SCALE THE DRAWINGS.

5. ALL EXISTING UNDERGROUND UTILITIES TO BE VERIFIED IN THE FIELD BY THE CONTRACTOR PRIOR TO CONSTRUCTION.

TEMPORARY BENCHMARKS

TBM#1–

TBM#2–

TBM#3–


Town

No.	ISSUE	DATE: MM/DD/YYYY
0	ISSUED FOR CLIENT REVIEW	07/28/2020

FOR REVIEW  
NOT TO BE USED FOR CONSTRUCTION

Project  
LEITH–BAYSHORE ROAD

Drawing  
CONSTRUCTION NOTES AND DETAILS



**CROZIER**  
CONSULTING ENGINEERS

THE HARBOUREDGE BUILDING,  
40 HURON STREET, SUITE 301,  
COLLINGWOOD, ON L9Y 4R3  
705 446-3510 T  
705 446-3520 F  
WWW.CFCROZIER.CA  
INFO@CFCROZIER.CA

Drawn By  
N.L.

Check By  
G.C.

Design By  
N.L./G.C.

Check By  
K.M.

Project  
903–3780

Scale  
N.T.S.

Drawing  
C103