




FEATURES

- 13'-6" SIDEWALLS
- 8/12 PITCH, 30" EAVES FULL HEEL
- 9/12 PITCH ON PORCH AND KITCHEN
- TOP OF PORCH AND KITCHEN WALLS/BEAMS 11'-0"
- STONE/BRICK UNDER PORCH AND ON KITCHEN




SCALE 1/8" = 1'-0"
WHEN PRINTED ON 18X24

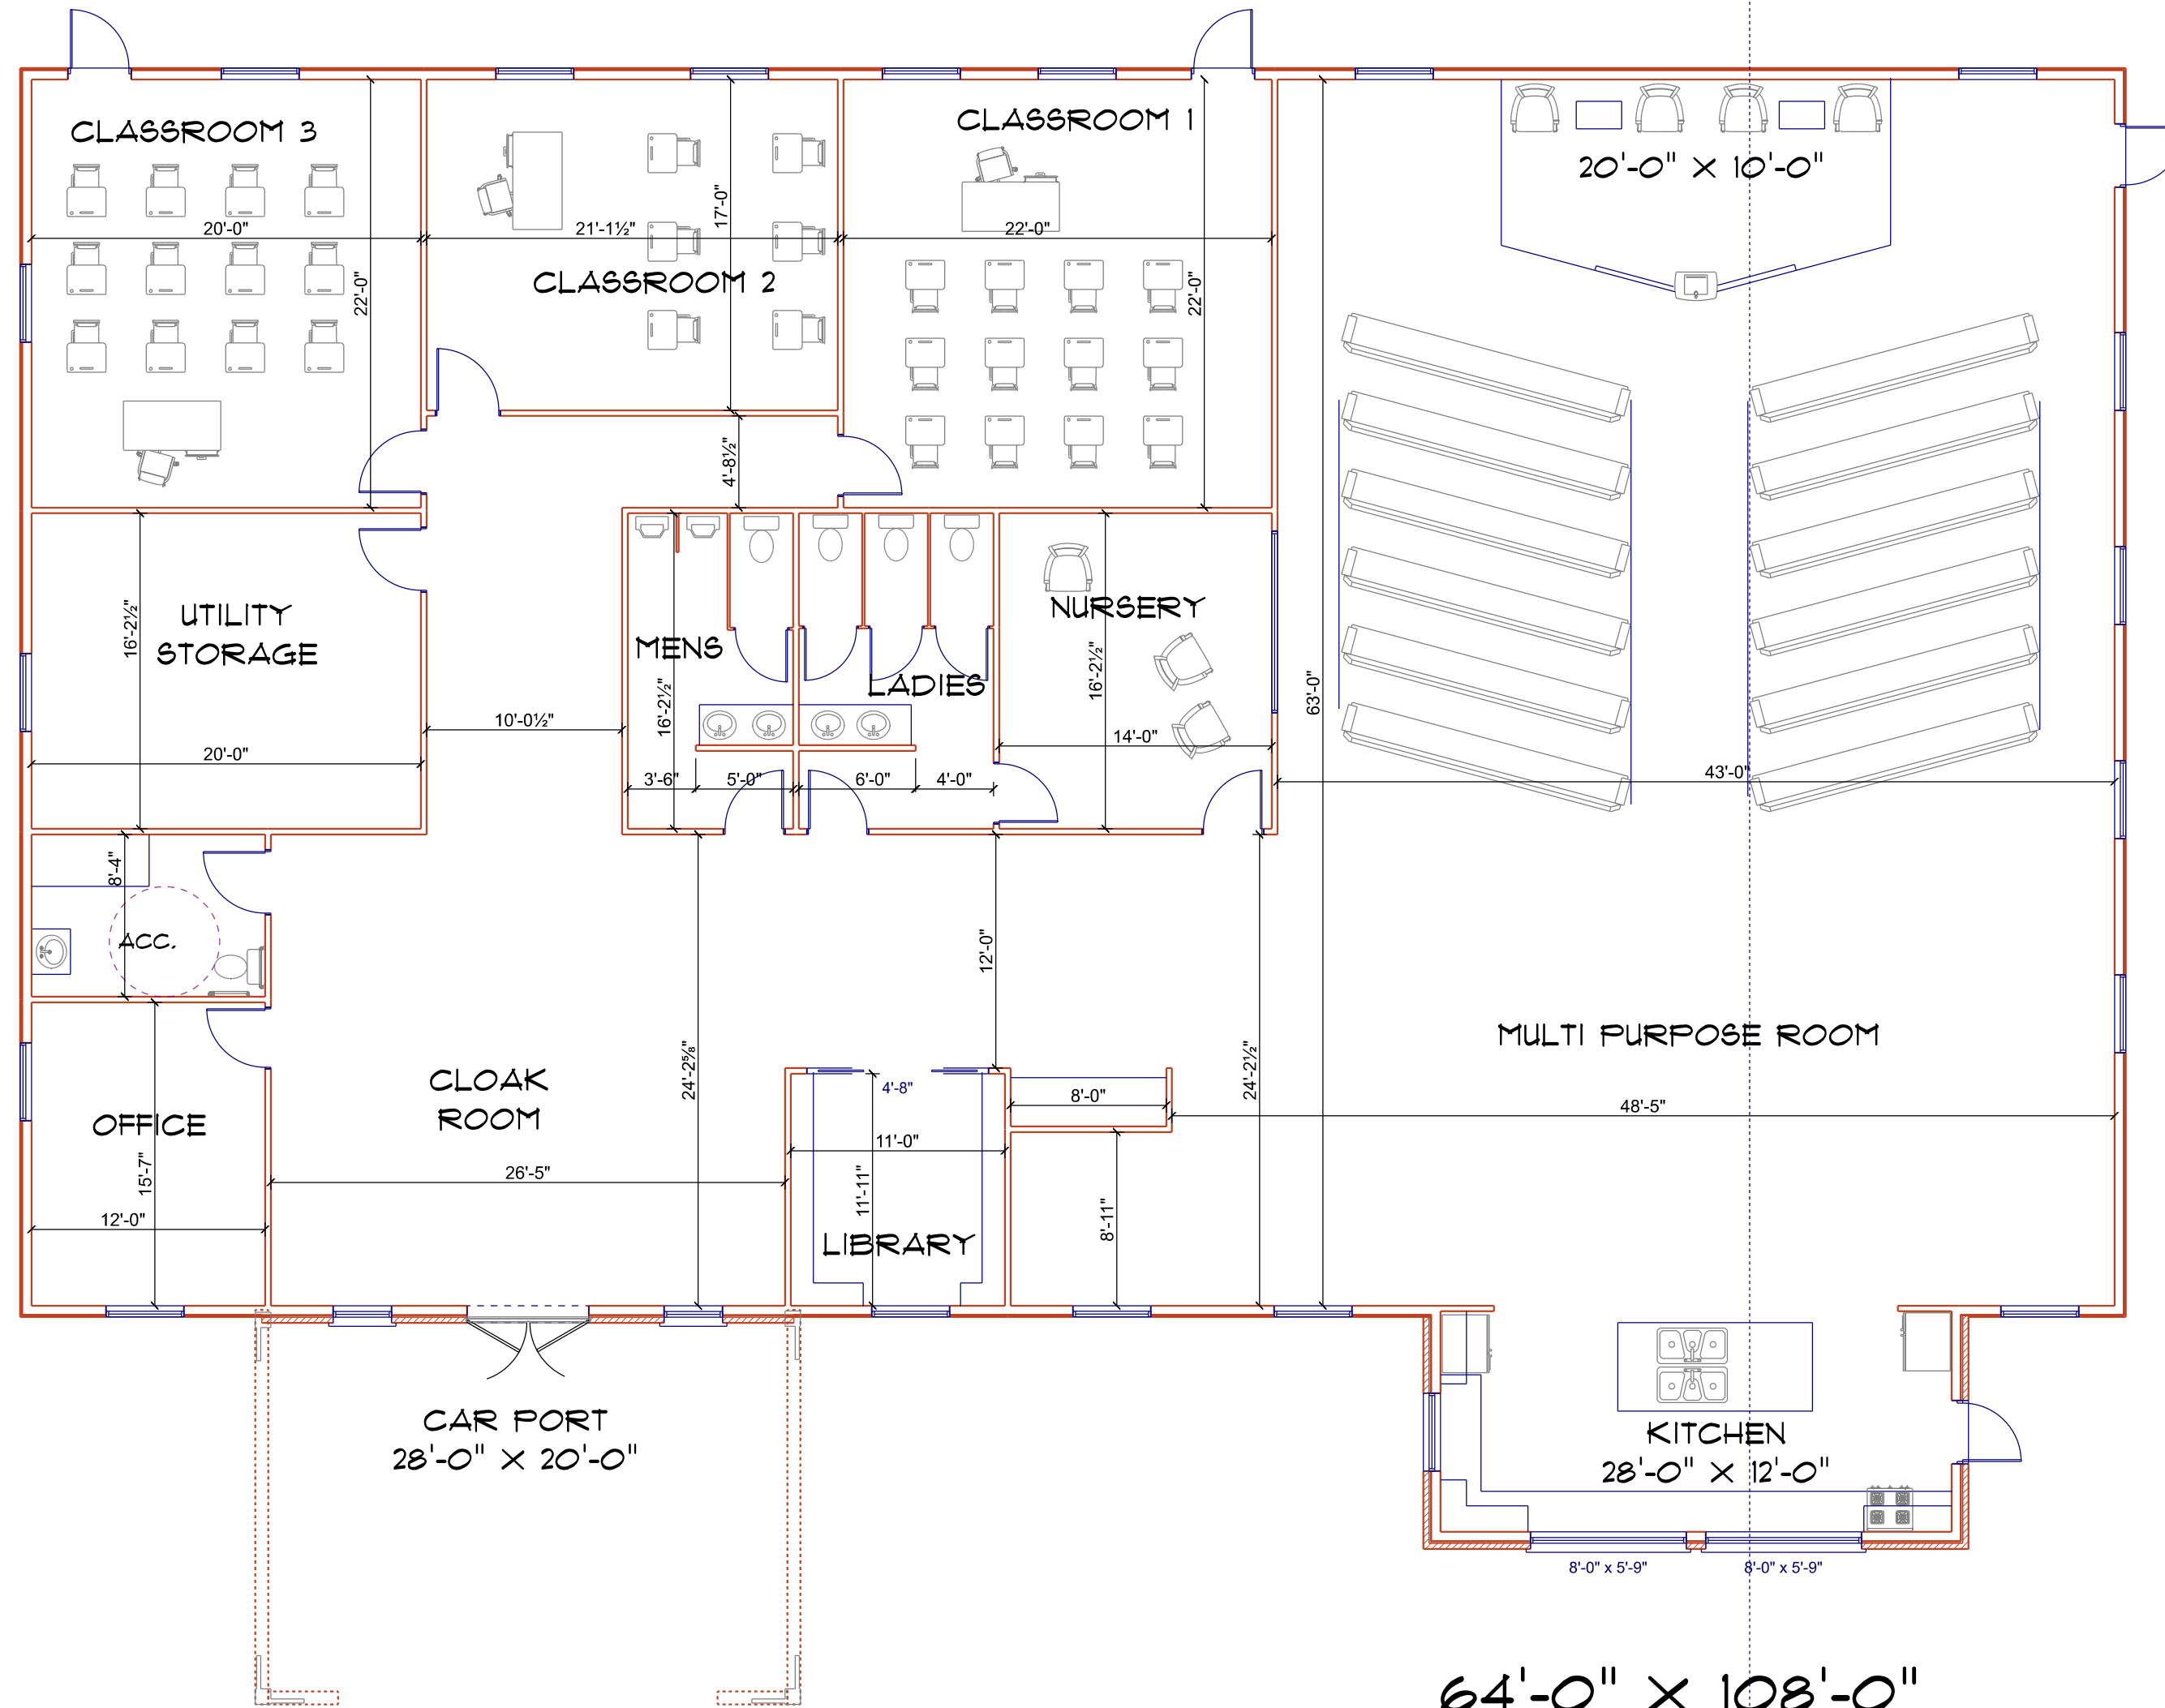

FEATURES

- CLASSROOMS ALONG SOUTH WALL
- WASHROOMS BY ENTRY
- OFFSET ENTRANCE
- 28'-0" X 12'-0" BUMP OUT (KITCHEN)

64'-0" X 108'-0"
PLUS 336 sq ft

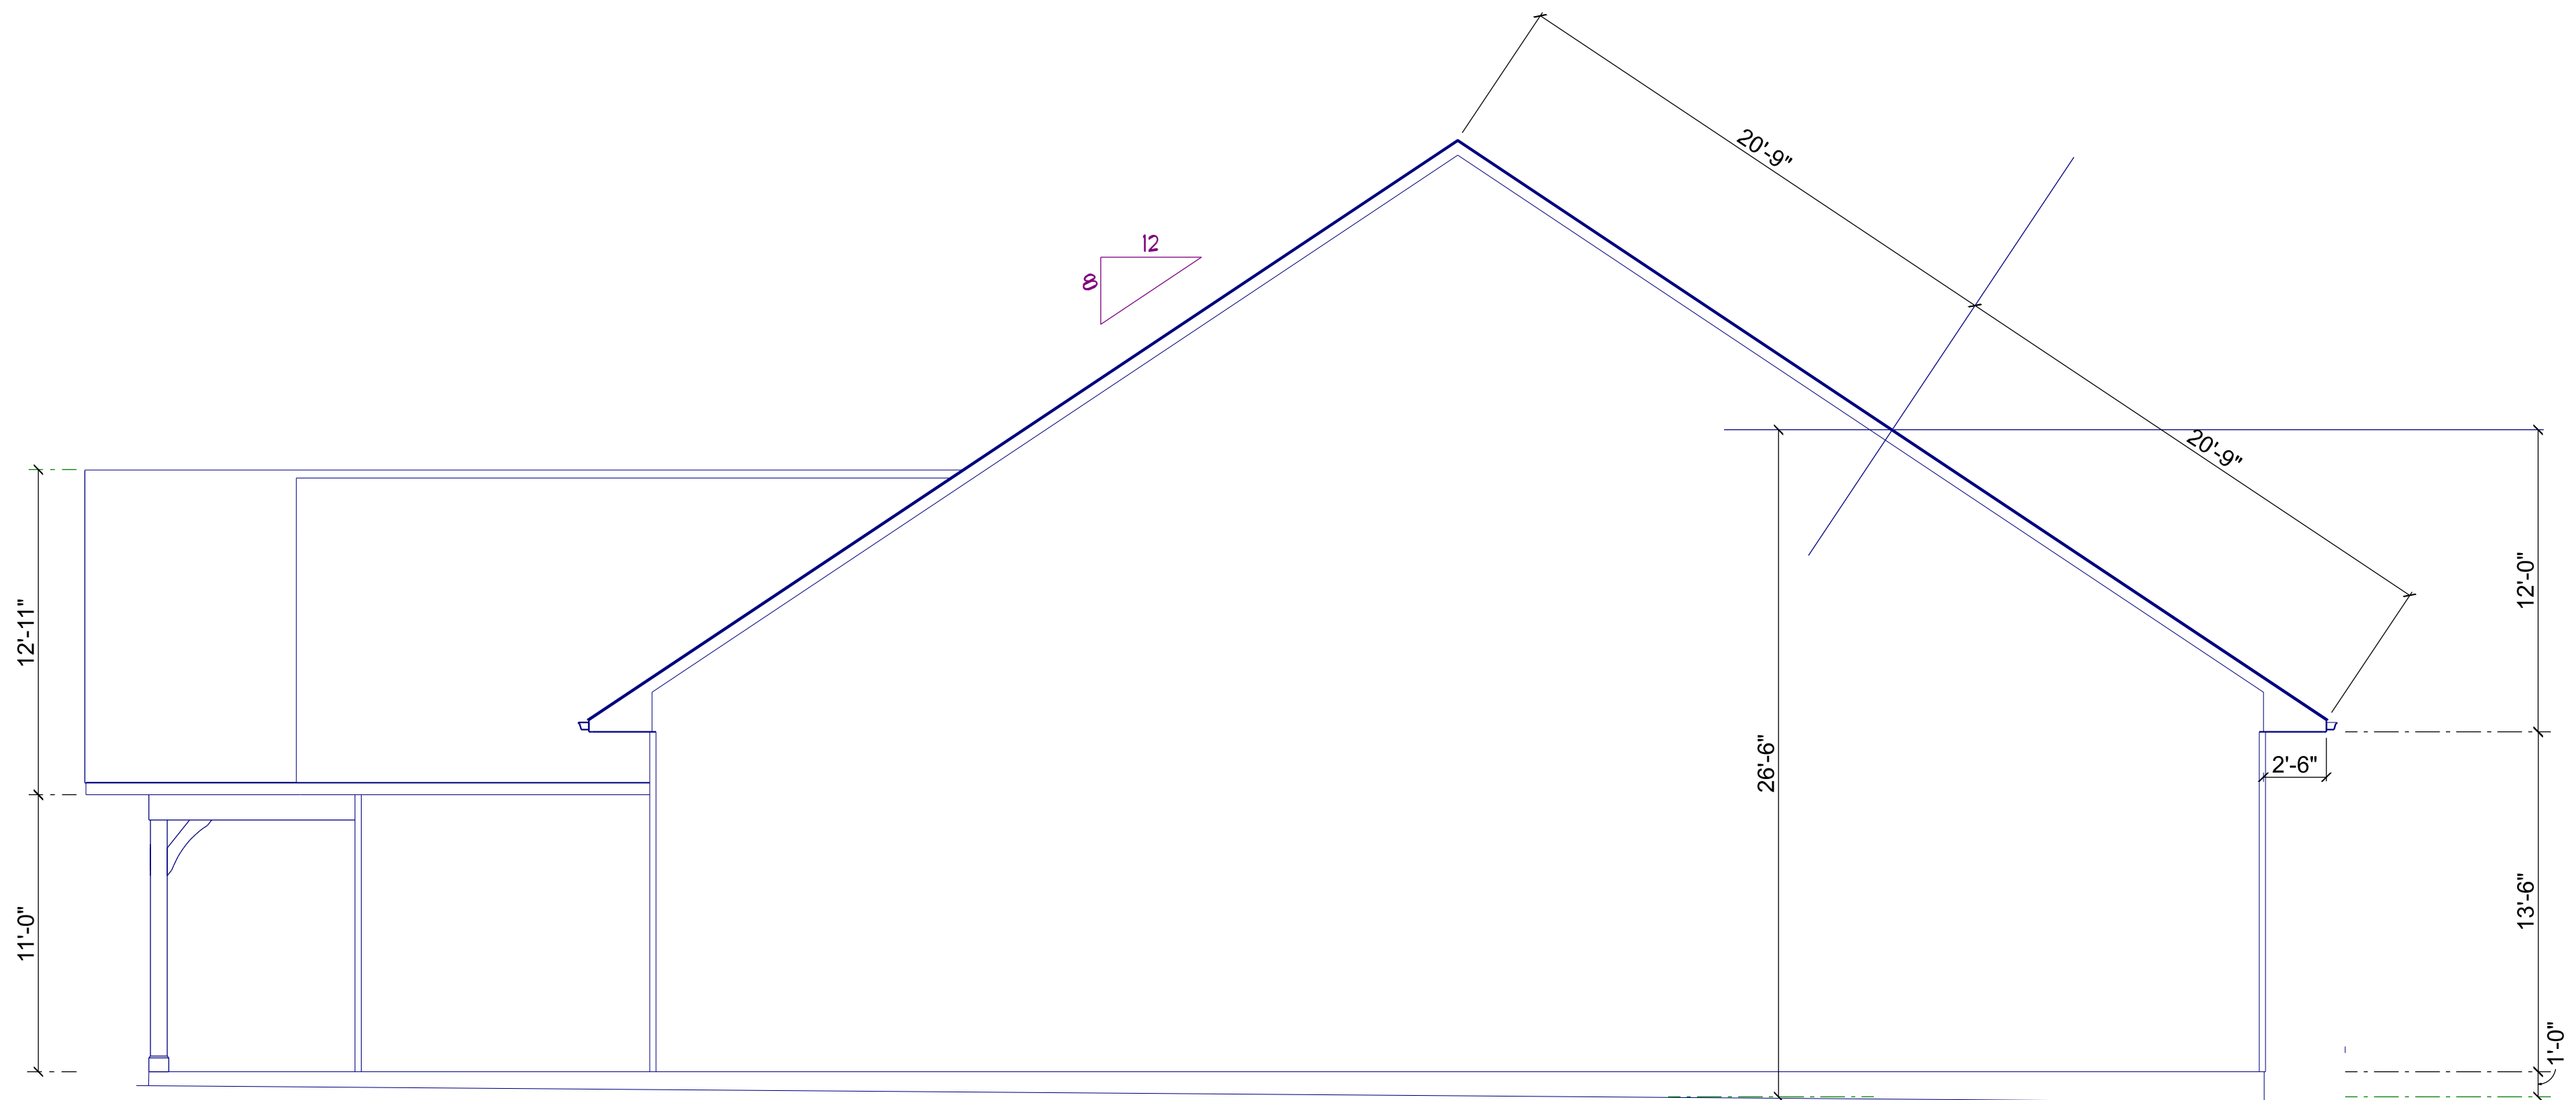

SITE PLAN

SCALE = 1" = 50'-0" WHEN PRINTED ON 18" X 24"

