



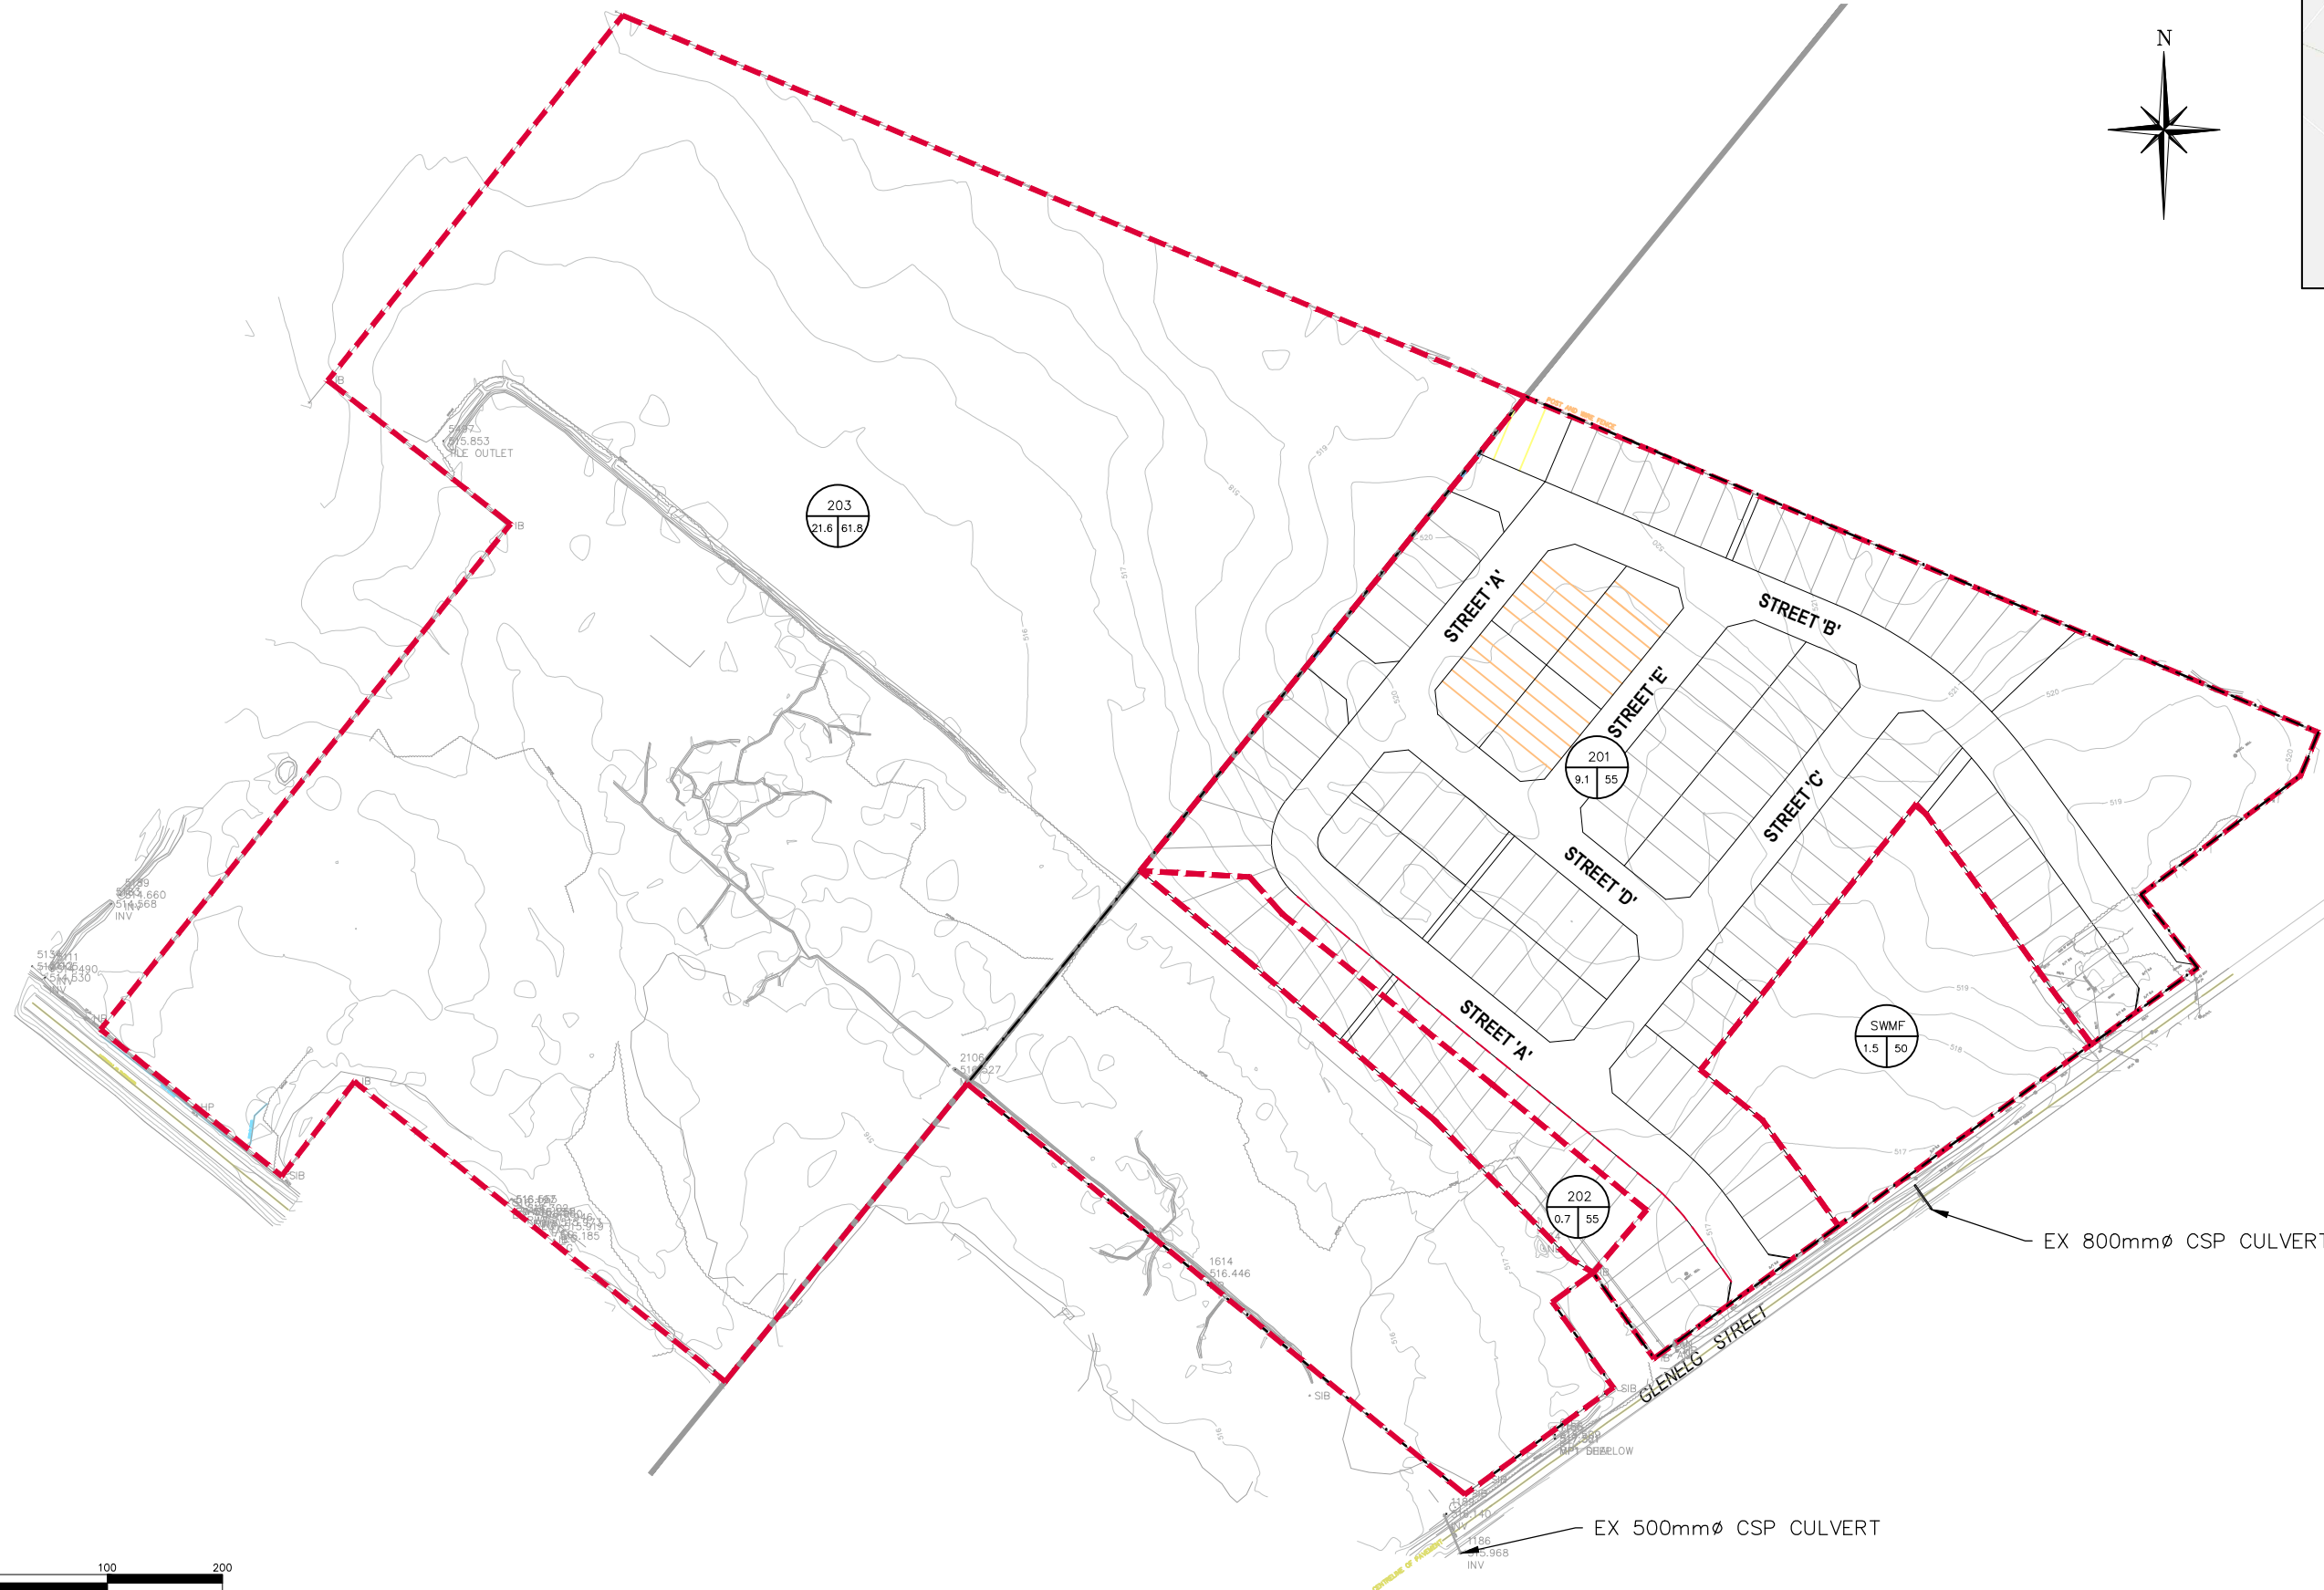


LEGEND

-  CATCHMENT ID
-  PERCENT IMPERVIOUSNESS (%)
-  CATCHMENT AREA (ha)
-  CATCHMENT BOUNDARY

 

1. THIS DRAWING IS THE EXCLUSIVE PROPERTY OF C.F. CROZIER & ASSOCIATES INC. AND THE REPRODUCTION OF ANY PART WITHOUT PRIOR WRITTEN CONSENT OF THIS OFFICE IS STRICTLY PROHIBITED.
2. THE CONTRACTOR SHALL VERIFY ALL DIMENSIONS, LEVELS, AND DATUMS ON SITE AND REPORT ANY DISCREPANCIES OR OMISSIONS TO THIS OFFICE PRIOR TO CONSTRUCTION.
3. THIS DRAWING IS TO BE READ AND UNDERSTOOD IN CONJUNCTION WITH ALL OTHER PLANS AND DOCUMENTS APPLICABLE TO THIS PROJECT.
4. DO NOT SCALE THE DRAWINGS.
5. ALL EXISTING UNDERGROUND UTILITIES TO BE VERIFIED IN THE FIELD BY THE CONTRACTOR PRIOR TO CONSTRUCTION.

TEMPORARY BENCHMARKS


TBM#1-	
TBM#2-	
TBM#3-	

No.	ISSUE	DATE: MM/DD/YYYY
0	ISSUED FOR 1st SUBMISSION	09/26/2018

Engineer	Engineer	Project

FOR APPROVAL
 NOT TO BE USED FOR CONSTRUCTION

GLENELG
 TOWNSHIP OF SOUTHGATE
 POST DEVELOPMENT DRAINAGE PLAN



CROZIER
CONSULTING ENGINEERS

THE HARBOUREDGE BUILDING,
40 HURON STREET, SUITE 301,
COLLINGWOOD, ON L9Y 4R3
705 446-3510 T
705 446-3520 F
WWW.CFCROZIER.CA
INFO@CFCROZIER.CA

Drawn By	B.K.	Design By	B.P.	Project	1060-4171
Check By	B.N.R.	Check By	B.R./B.H.	Scale	1:3000
				Drawing	FIG 7A