


LEGEND	
	CONSTRAINTS - HIGH
	CONSTRAINTS - MEDIUM
	TYPE A BACK-TO-BACK TOWNS
	TYPE B 1-STORY TOWNS
	TYPE C LOFT TOWNS
	TYPE D 1-STORY SINGLE
	TYPE E 2-STORY SINGLE
NOTE: DETACHED LOTS CAN ACCOMMODATE BOTH SINGLE TYPE D OR E	

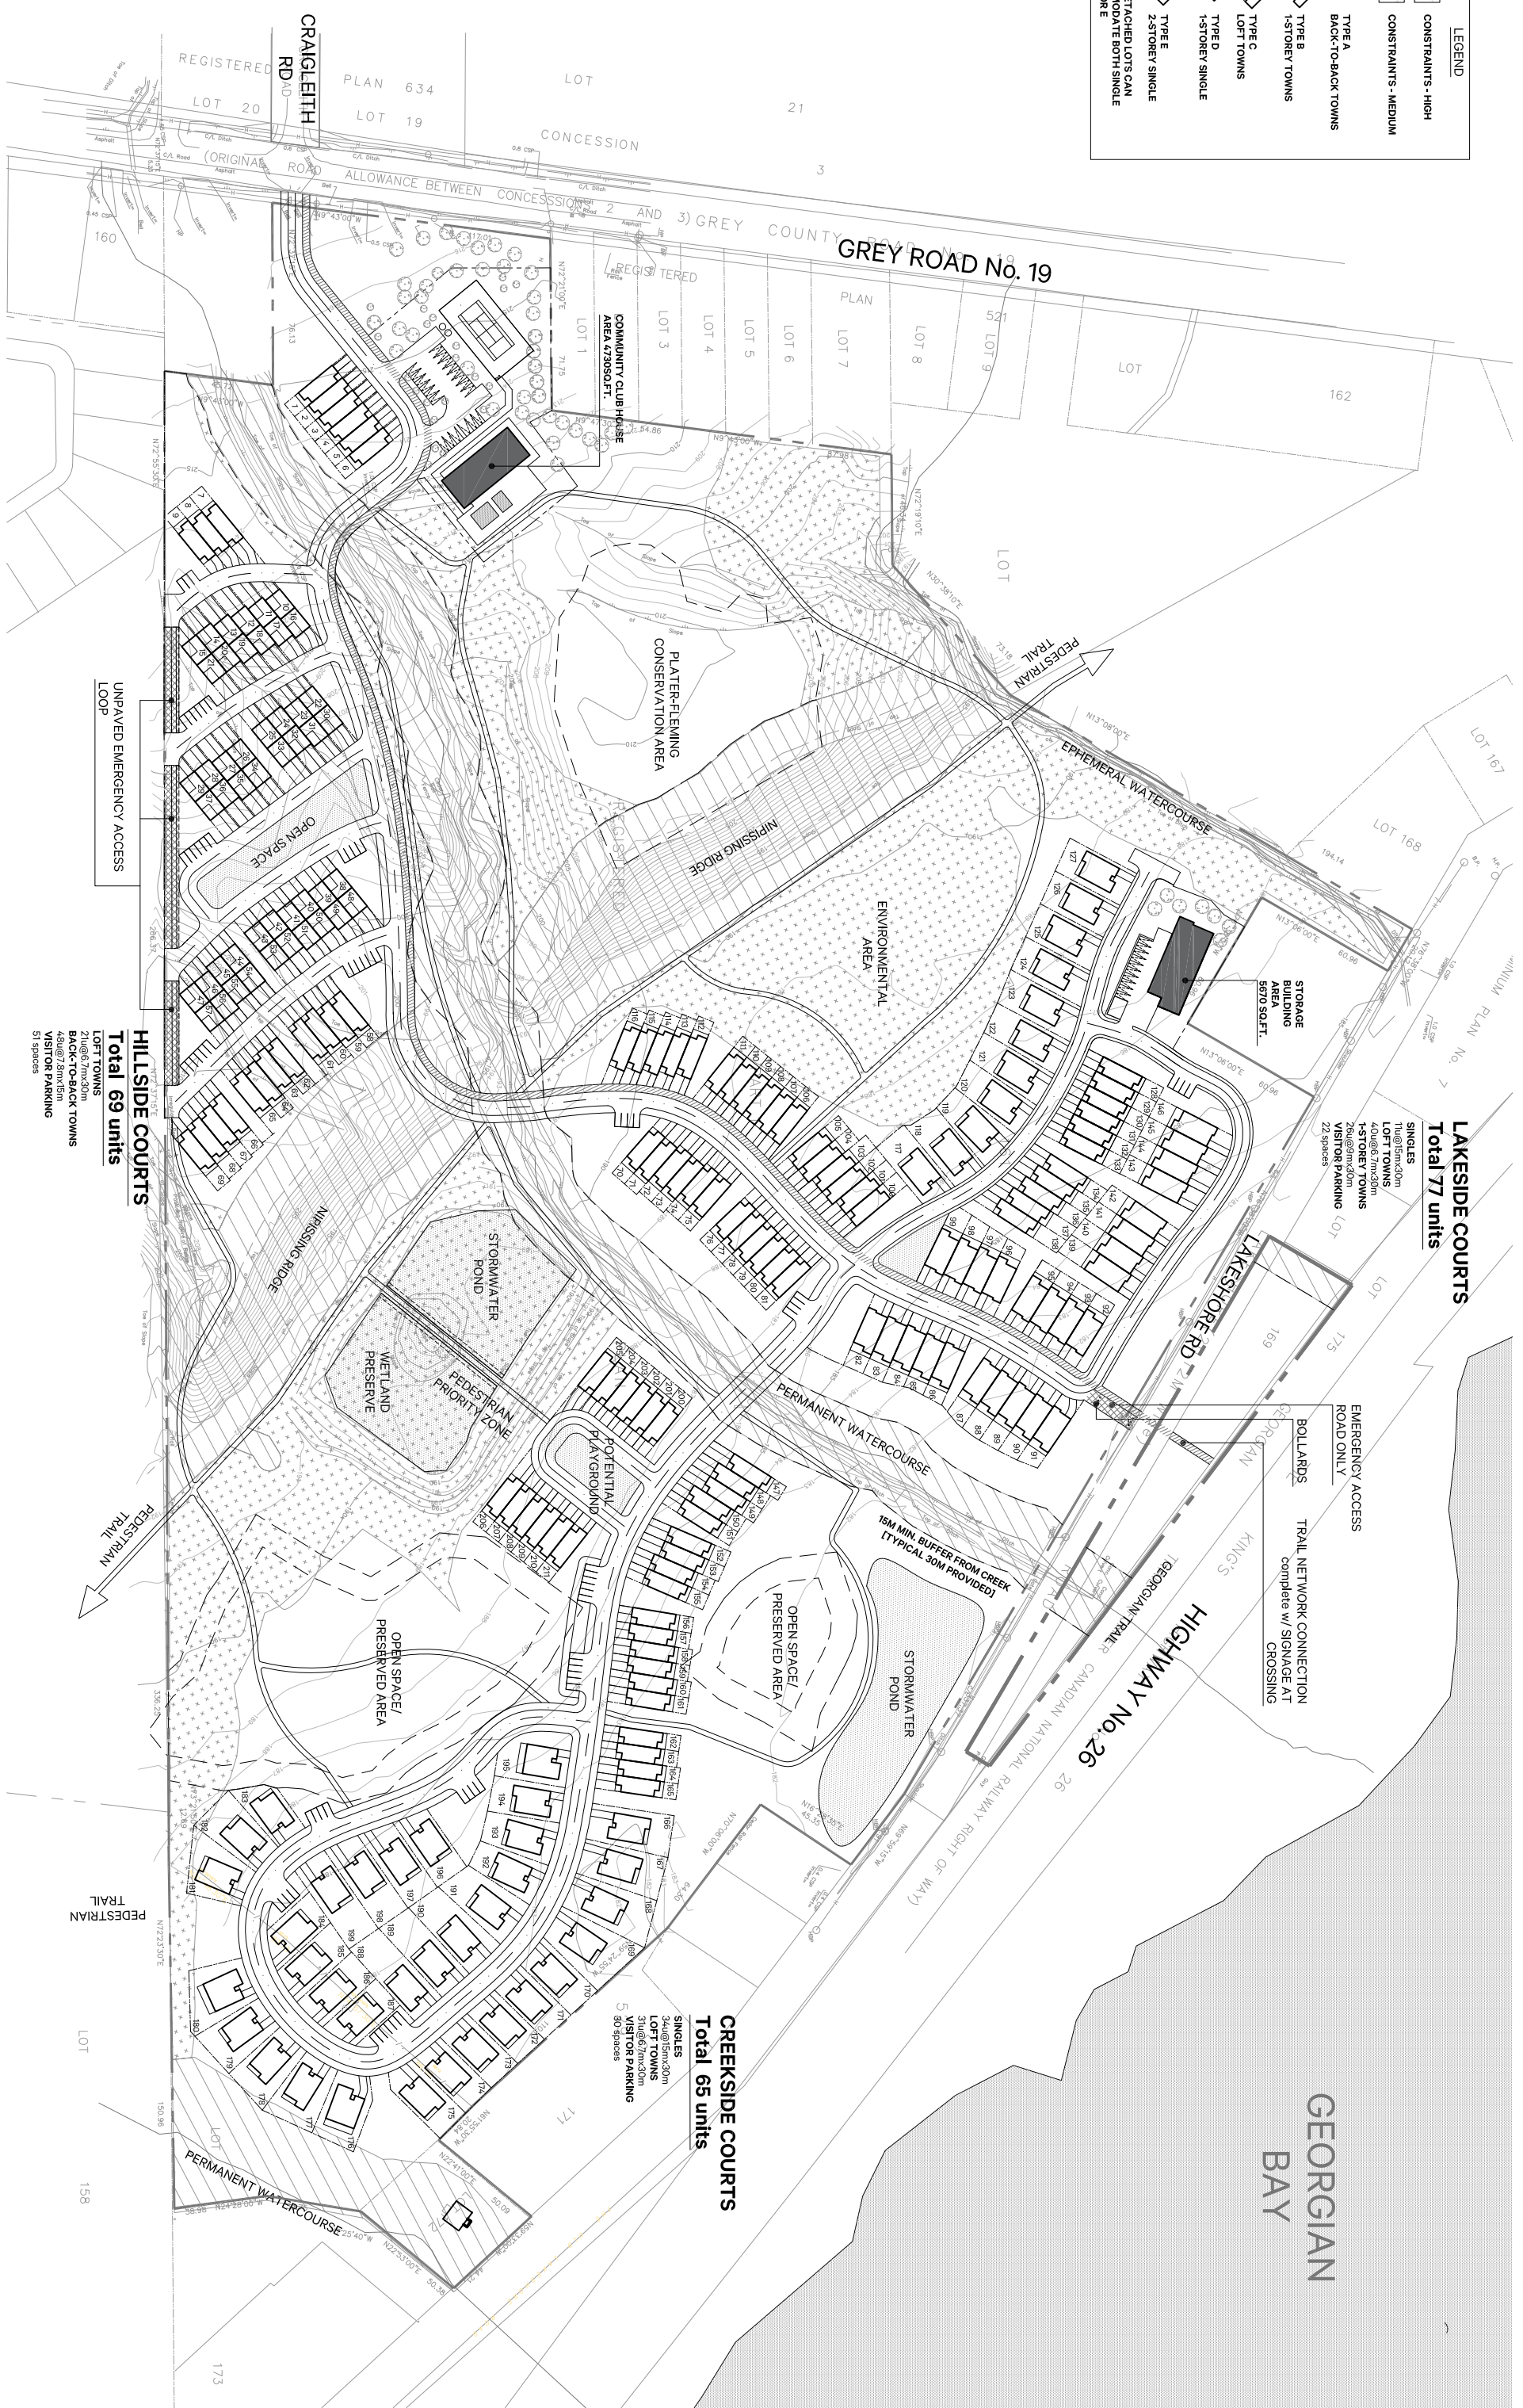

LAKESSIDE COURTS
Total 77 units

- SINGLES 34u@10m x 30m
- LOFT TOWNS 40u@2.7m x 30m
- 1-STORY TOWNS 28u@3m x 30m
- VISITOR PARKING 22 spaces

CREEKSIDE COURTS
Total 65 units

- SINGLES 34u@10m x 30m
- LOFT TOWNS 50u@2.7m x 30m
- VISITOR PARKING 50 spaces


HILLSIDE COURTS
Total 69 units

- LOFT TOWNS 27u@2.7m x 30m
- BACK-TO-BACK TOWNS 48u@7.5m x 30m
- VISITOR PARKING 51 spaces



110 Adelaide St. E
Toronto, Canada
M5C 1K9
416.593.6499
www.svn-ep.com

41717 // Craigeleith Ridge
Craigeleith, Ontario

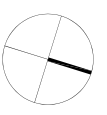

CRAIGLEITH RIDGE

TECHNICAL SITE PLAN
scale 1:2500

April 30, 2018

AO.1

GEORGIAN BAY