



SOUTHGATE ROAD 26

HOMESTEAD ROAD

218173
Wilder Lake Subdivision
263512 Southgate Road 26
Township of Southgate




LEGEND

-  GROUNDWATER CONTOUR
-  INFERRED DIRECTION OF GROUNDWATER FLOW

NOTE: GROUNDWATER ELEVATIONS ON OVERBURDEN WELLS AND DOMESTIC WELLS ARE FROM NOVEMBER 15th, 2019

WILDER LAKE
W/L 422.98
NOV. 15, 2019

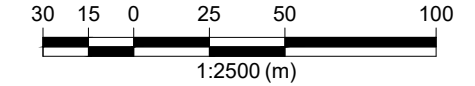

SCALE = 1:2500
DECEMBER 2019


GROUNDWATER
CONTOUR PLAN

WILDER LAKE SUBDIVISION
H. BYE CONSTRUCTION
LIMITED


Figure A




FILE:C:\Civil 3D Projects\218173 GF-K New Concept.dwg LAYOUT:Groundwater Nov (11x17) (2)
LAST SAVED BY:Kboers, 12/2/2019 1:42:21 PM PLOTTED BY:Ken Boers - GM BluePlan, 12/2/2019 4:21:36 PM

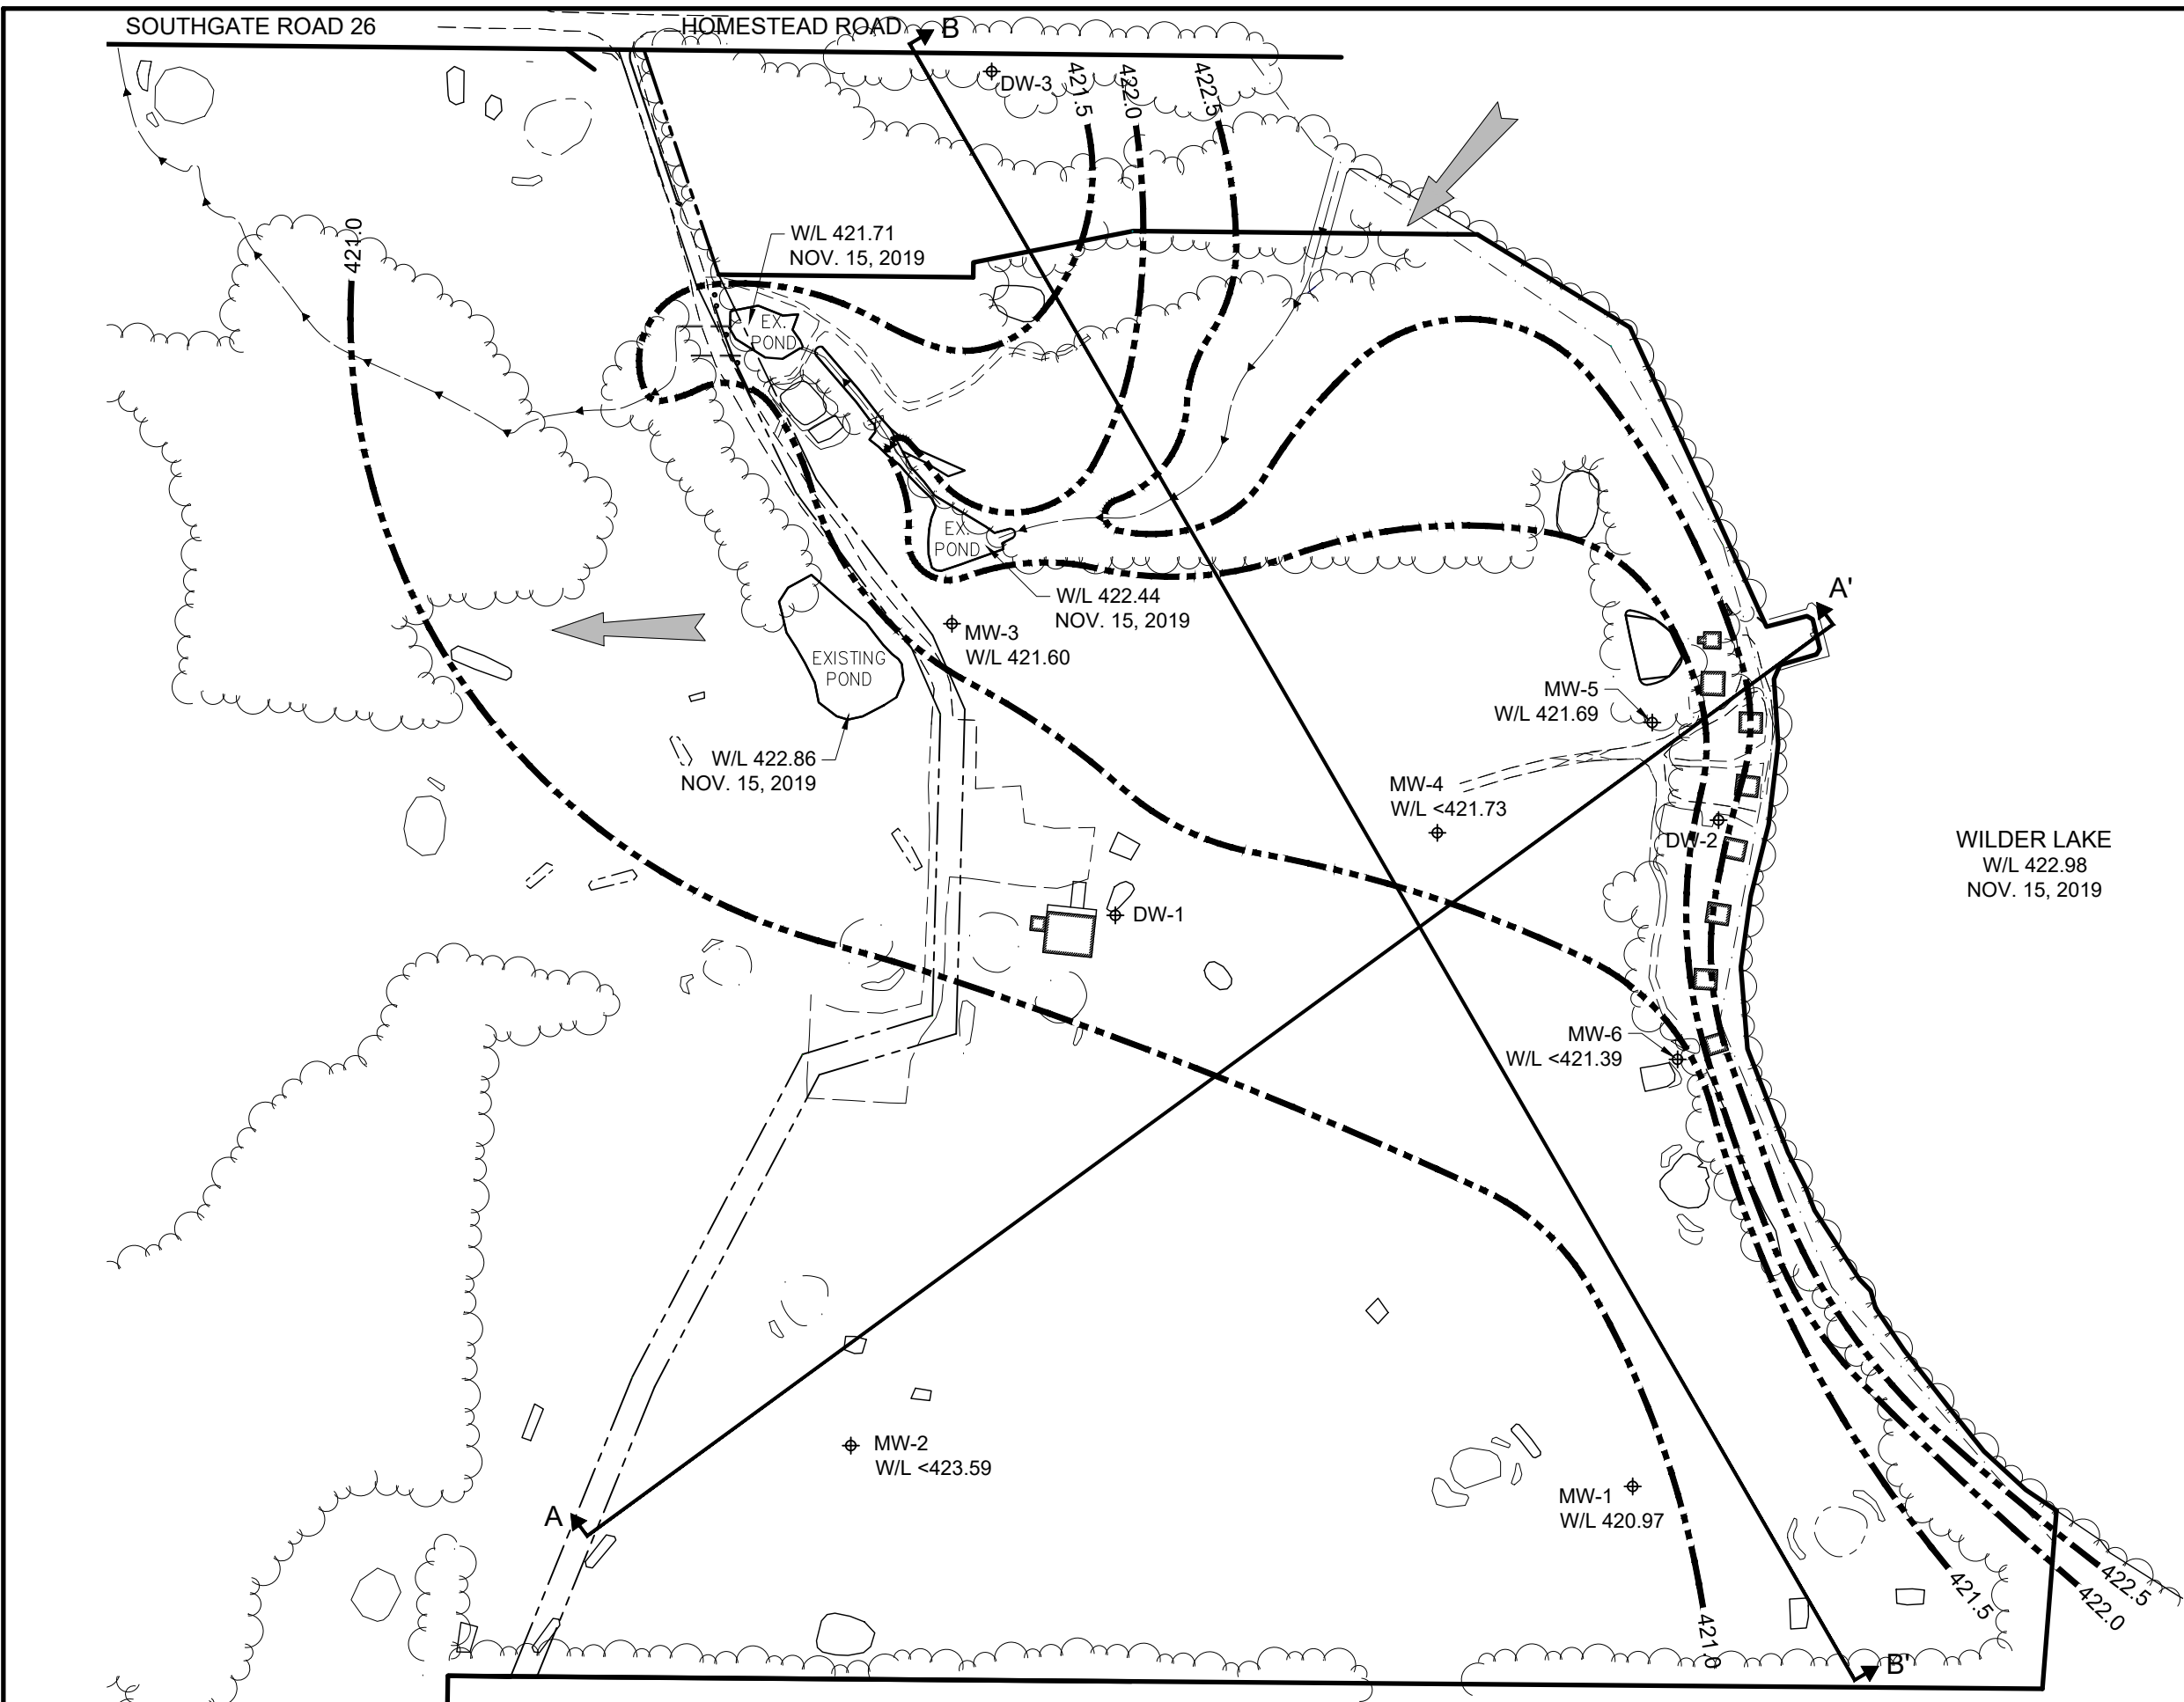

218173
 Wilder Lake Subdivision
 263512 Southgate Road 26
 Township of Southgate

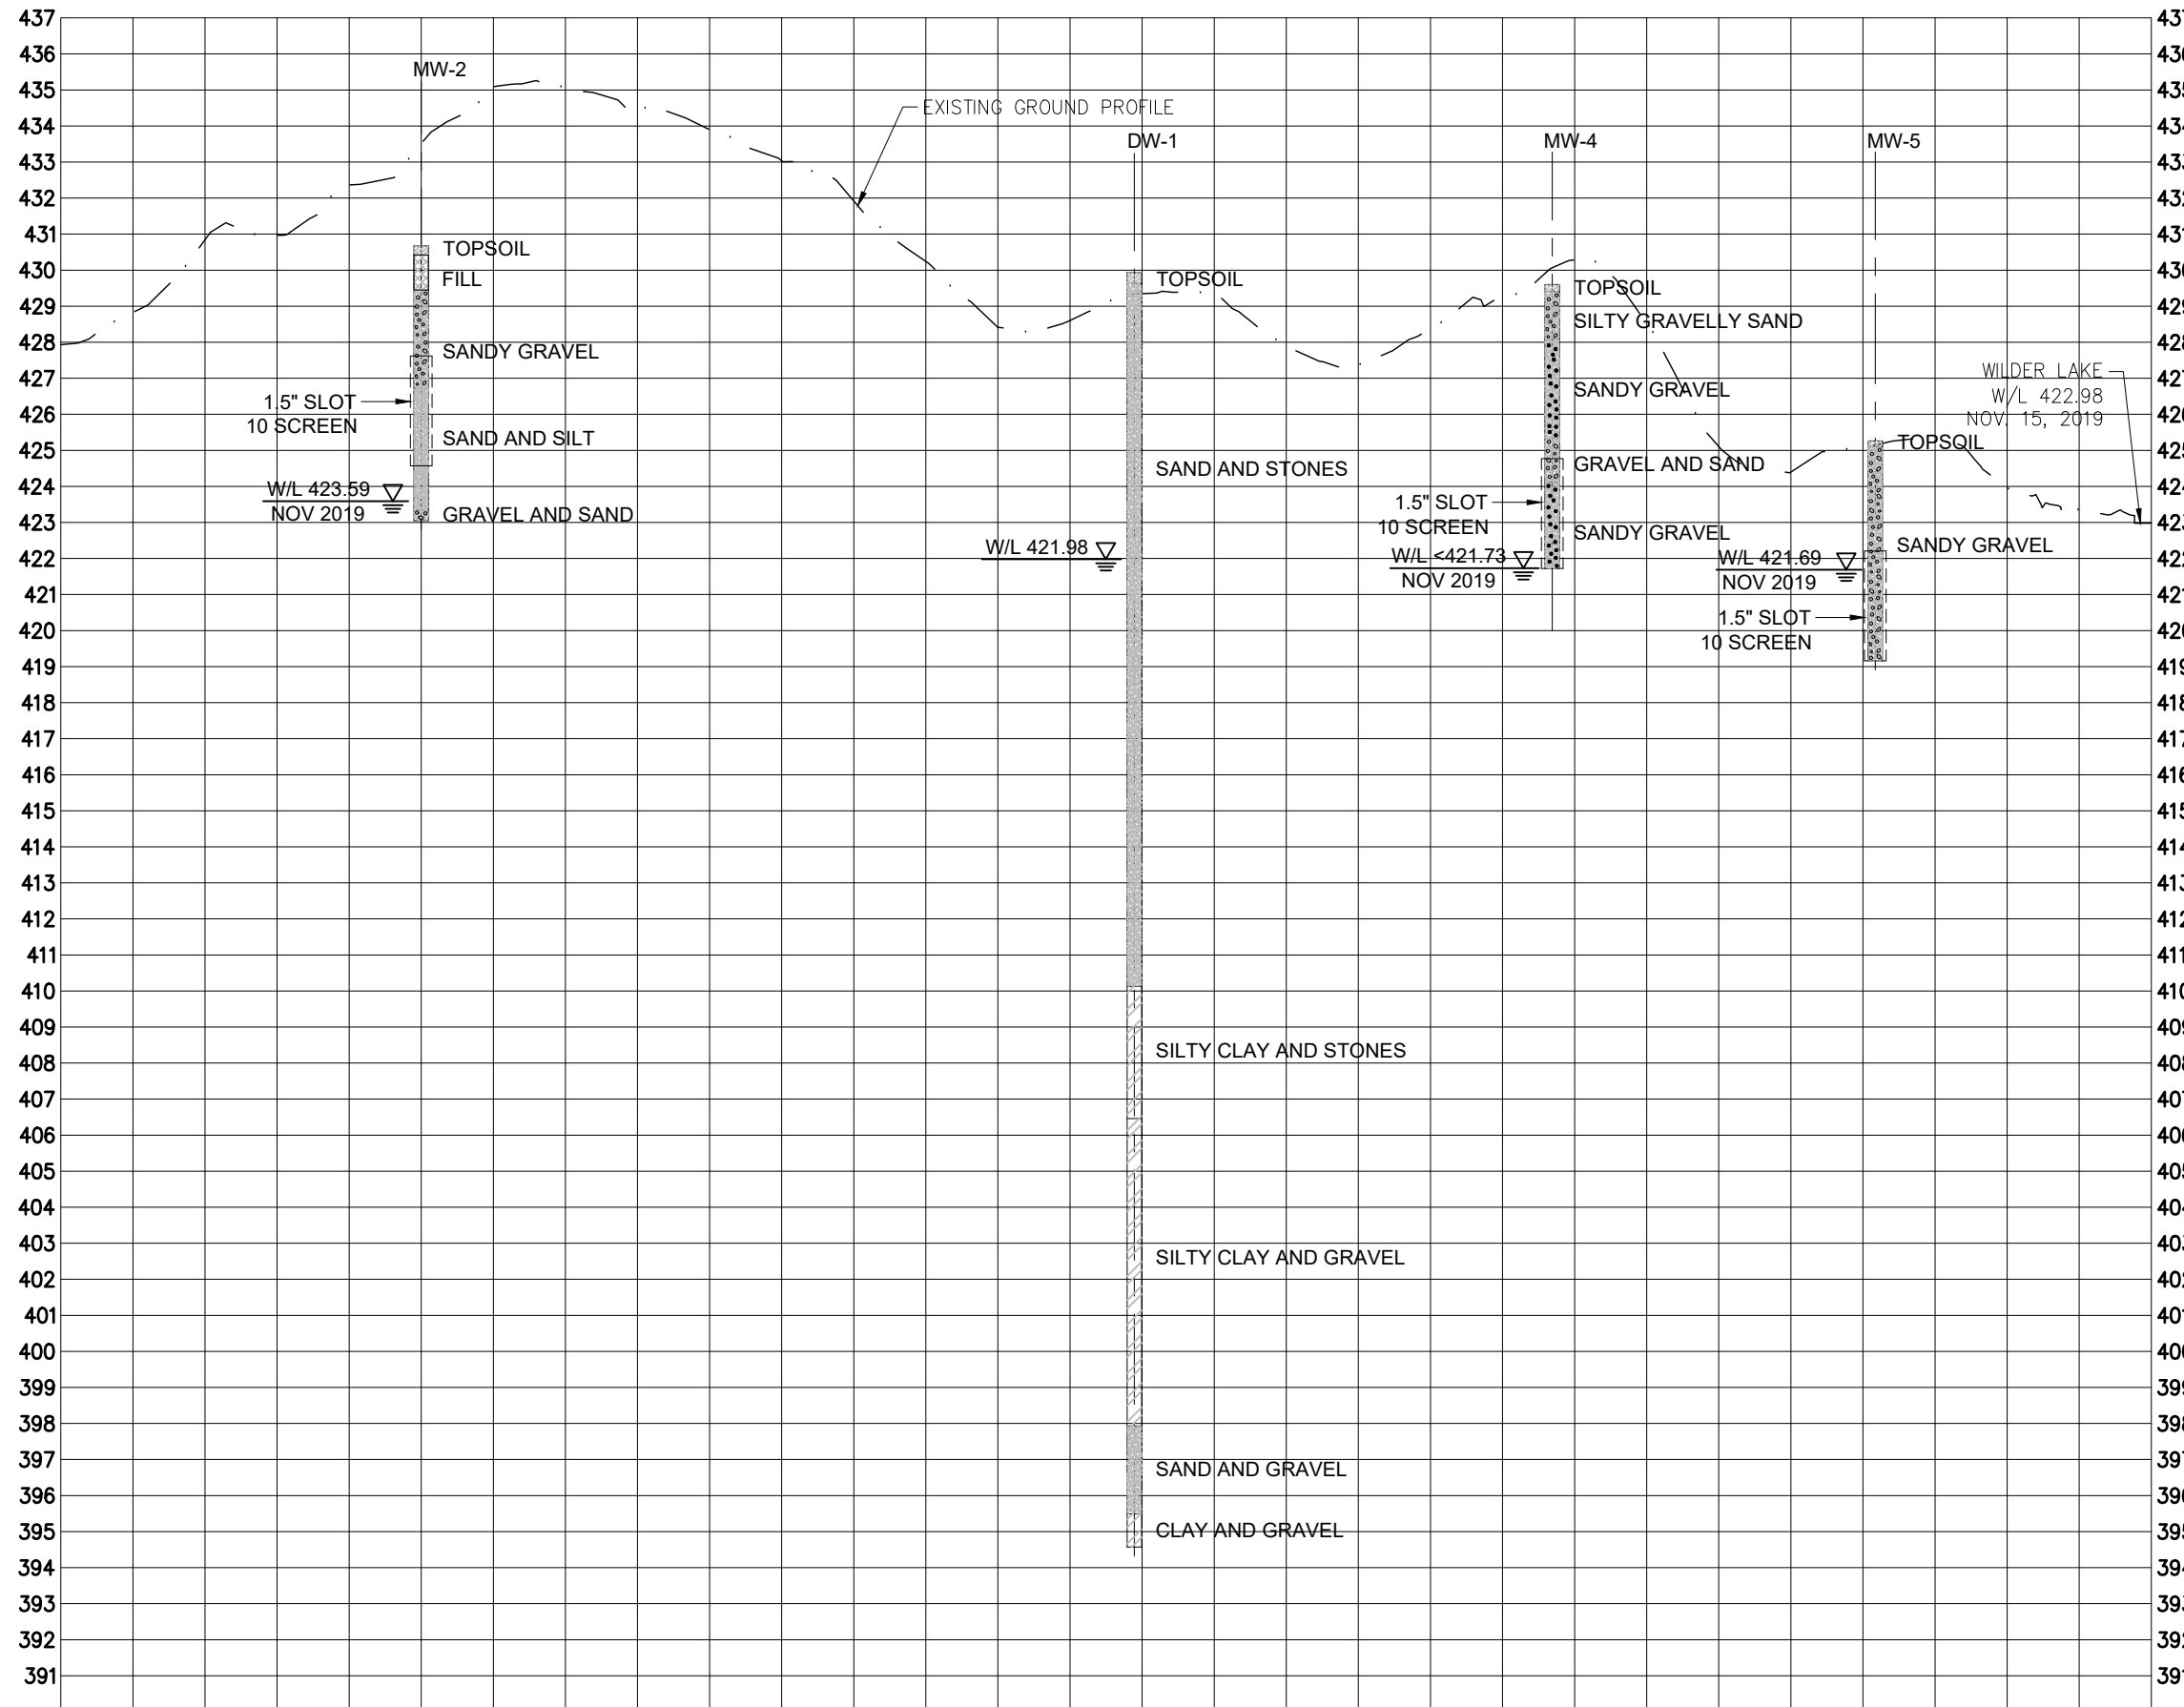

NOTE: GROUNDWATER ELEVATIONS ON OVERBURDEN WELLS AND DOMESTIC WELLS ARE FROM NOVEMBER 15th, 2019

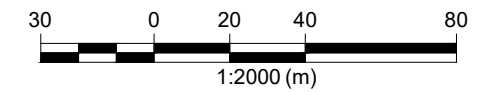


SCALE = 1:2000 HORIZ
 1:200 VERT
 DECEMBER 2019

GROUNDWATER
 SECTION A-A'


WILDER LAKE SUBDIVISION
 H. BYE CONSTRUCTION
 LIMITED

Figure B-1

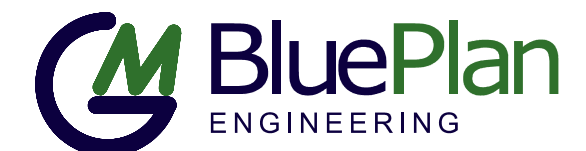


FILE:C:\Civil 3D Projects\218173 GP-K New Concept.dwg LAYOUT:Section A-A (11x17)
 LAST SAVED BY:Kboers, 12/2/2019 1:42:21 PM PLOTTED BY:Ken Boers - GM BluePlan 12/2/2019 4:21:43 PM

218173
 Wilder Lake Subdivision
 263512 Southgate Road 26
 Township of Southgate

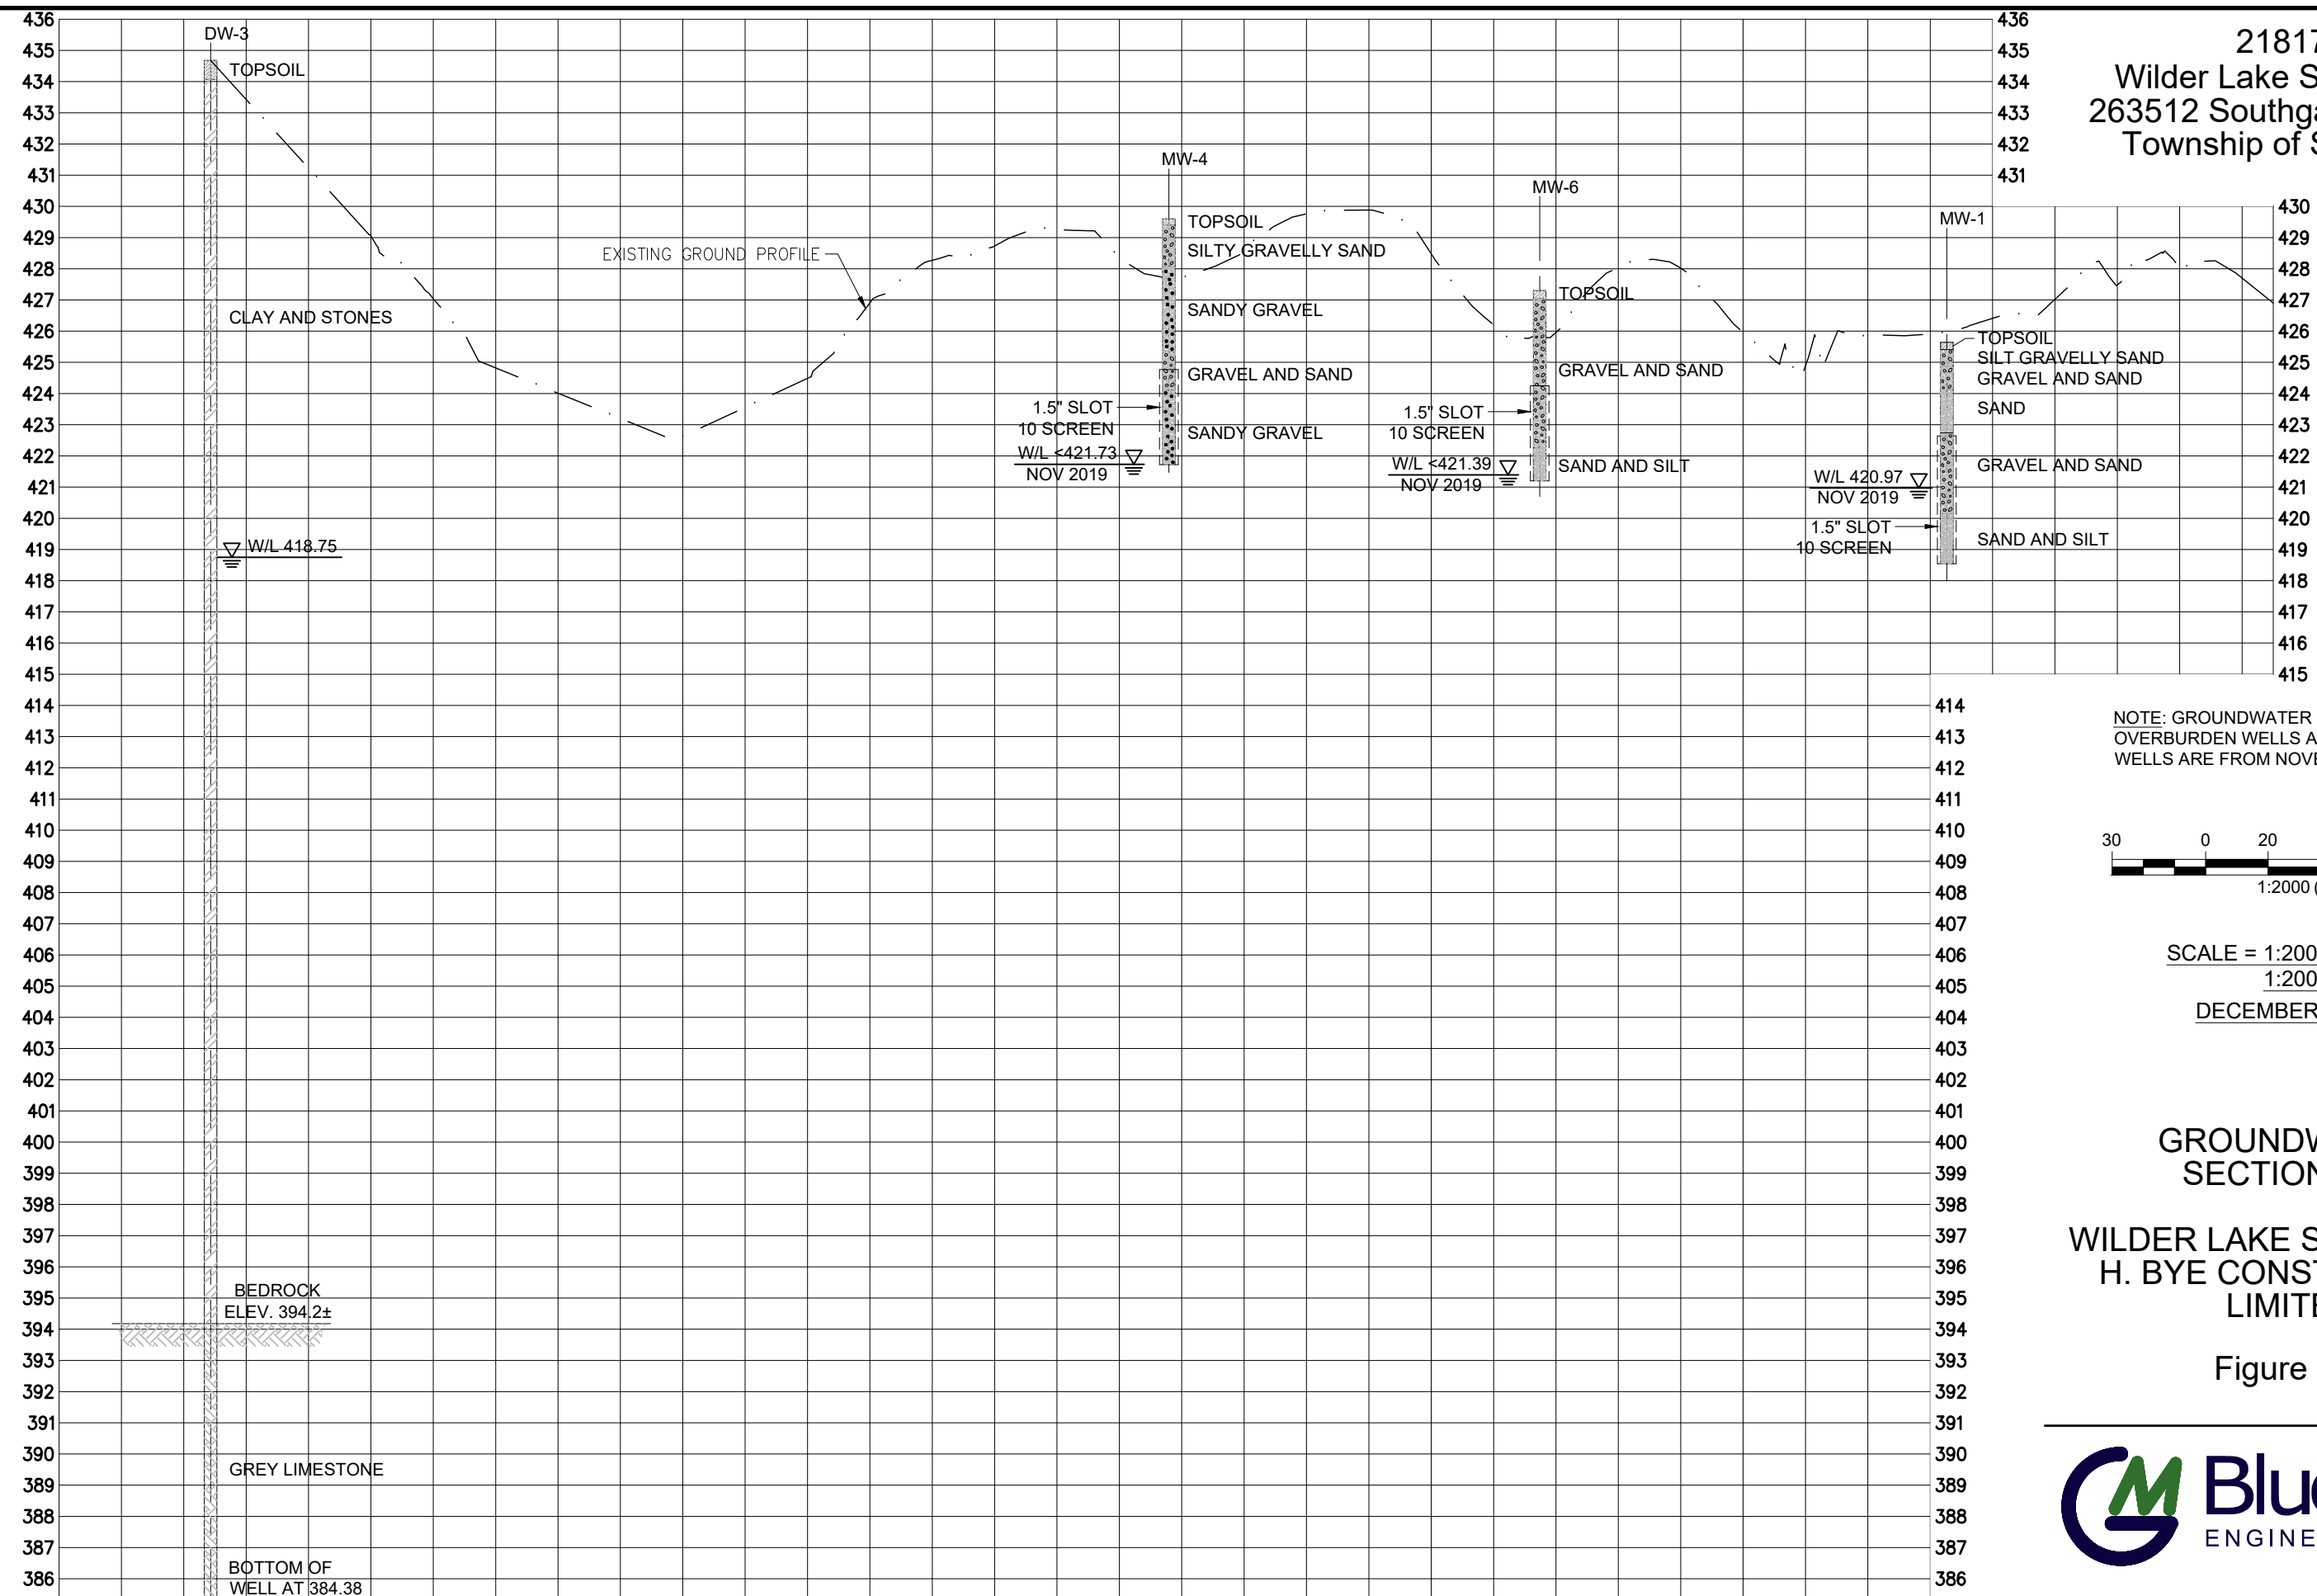

NOTE: GROUNDWATER ELEVATIONS ON OVERBURDEN WELLS AND DOMESTIC WELLS ARE FROM NOVEMBER 15th, 2019

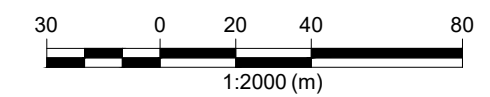

SCALE = 1:2000 HORIZ
 1:200 VERT
 DECEMBER 2019

GROUNDWATER SECTION B-B'
 WILDER LAKE SUBDIVISION
 H. BYE CONSTRUCTION LIMITED

Figure B-2



FILE:C:\Civil 3D Projects\218173 GF-K New Concept.dwg LAYOUT:Section B-B (11x17)
 LAST SAVED BY:Kboers, 12/2/2019 1:42:21 PM PLOTTED BY:Ken Boers - GM BluePlan 12/2/2019 4:22:01 PM