


PR. 6.0m WIDE
DRIVEWAY PER
MUNICIPAL STANDARD
STD.DWG.NO.1RB
(TYP.)

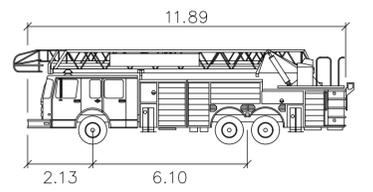

VEHICLE PROFILE



Aerial Fire Truck
meters
Width : 2.49
Track : 2.49
Lock to Lock Time : 5.0
Steering Angle : 45.0

1. THIS DRAWING IS THE EXCLUSIVE PROPERTY OF C.F. CROZIER & ASSOCIATES INC. AND THE REPRODUCTION OF ANY PART WITHOUT PRIOR WRITTEN CONSENT OF THIS OFFICE IS STRICTLY PROHIBITED.
2. THE CONTRACTOR SHALL VERIFY ALL DIMENSIONS, LEVELS, AND DATUMS ON SITE AND REPORT ANY DISCREPANCIES OR OMISSIONS TO THIS OFFICE PRIOR TO CONSTRUCTION.
3. THIS DRAWING IS TO BE READ AND UNDERSTOOD IN CONJUNCTION WITH ALL OTHER PLANS AND DOCUMENTS APPLICABLE TO THIS PROJECT.
4. DO NOT SCALE THE DRAWINGS.
5. ALL EXISTING UNDERGROUND UTILITIES TO BE VERIFIED IN THE FIELD BY THE CONTRACTOR PRIOR TO CONSTRUCTION.

No.	ISSUE	DATE: MM/DD/YYYY
0	ISSUED FOR 1st SUBMISSION COMMENT RESPONSE	MM/DD/YYYY

FOR REVIEW
NOT TO BE USED FOR CONSTRUCTION


Project
**LEITH BAYSHORE ROAD
MUNICIPALITY OF MEAFORD**


Drawing
**SITE CIRCULATION DIAGRAM
FIRE TRUCK**

CROZIER
CONSULTING ENGINEERS

ADMIRAL BUILDING
1 FIRST STREET, SUITE 200
COLLINGWOOD, ON, L9Y 1A1
705-446-3810 T
705-446-3520 F
WWW.CFCROZIER.CA
INFO@CFCROZIER.CA

Drawn By A.D.	Design By M.F.	Project 903-3780
Check By M.F.	Check By G.C.	Scale 1:200
		Drawing TT01

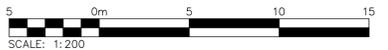


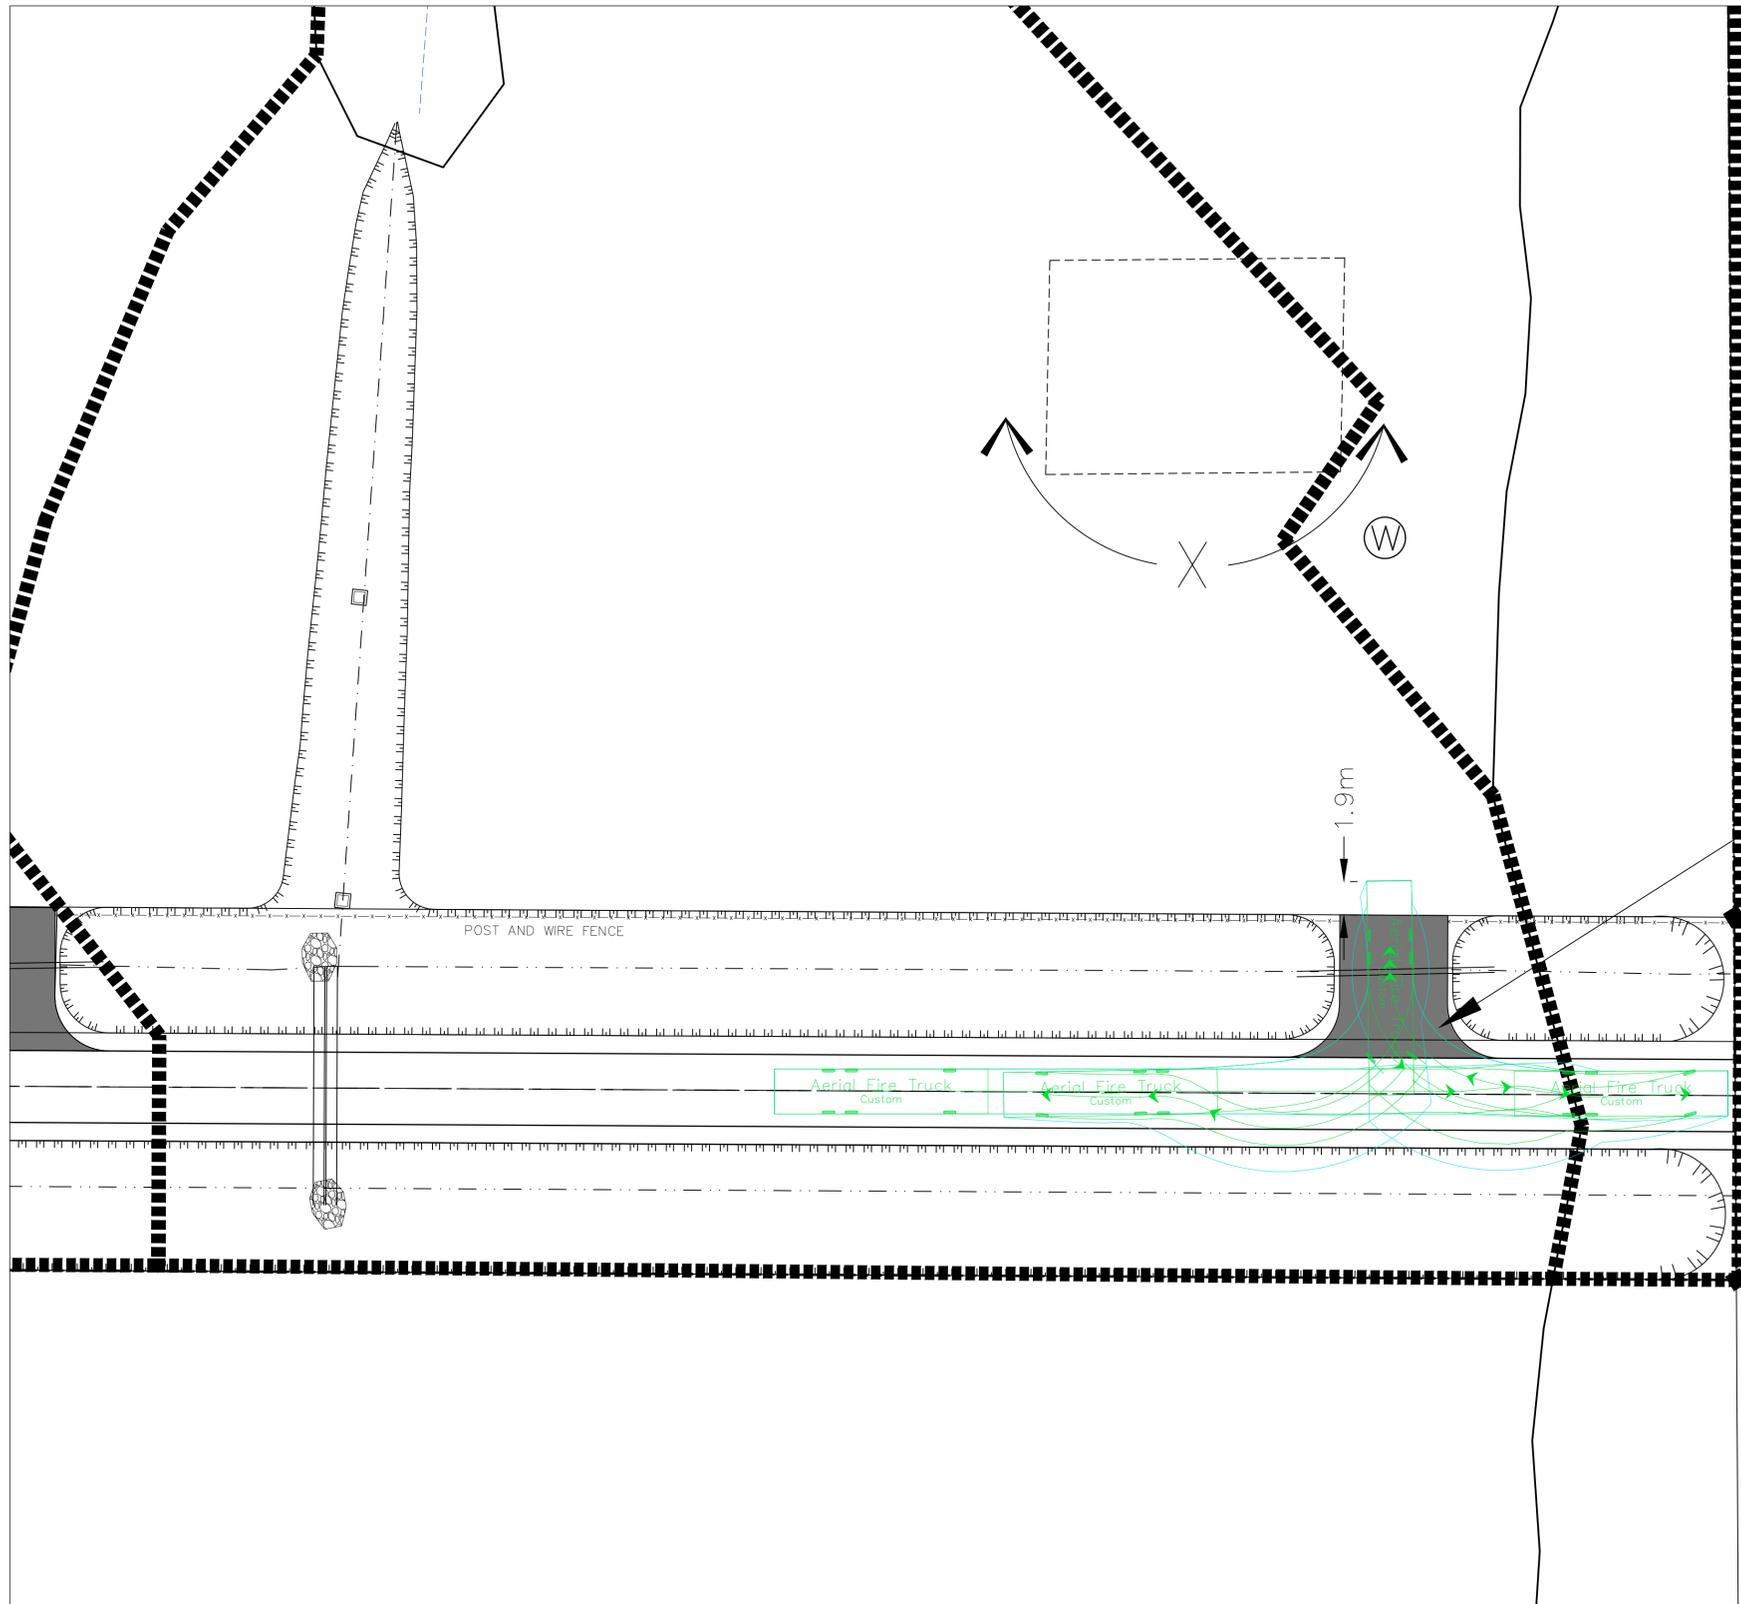

PR. 6.0m WIDE
DRIVEWAY PER
MUNICIPAL STANDARD
STD.DWG.NO.1RB
(TYP.)



VEHICLE PROFILE

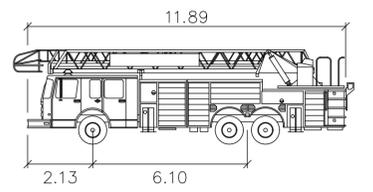

Aerial Fire Truck
meters
Width : 2.49
Track : 2.49
Lock to Lock Time : 5.0
Steering Angle : 45.0

1. THIS DRAWING IS THE EXCLUSIVE PROPERTY OF C.F. CROZIER & ASSOCIATES INC. AND THE REPRODUCTION OF ANY PART WITHOUT PRIOR WRITTEN CONSENT OF THIS OFFICE IS STRICTLY PROHIBITED.
2. THE CONTRACTOR SHALL VERIFY ALL DIMENSIONS, LEVELS, AND DATUMS ON SITE AND REPORT ANY DISCREPANCIES OR OMISSIONS TO THIS OFFICE PRIOR TO CONSTRUCTION.
3. THIS DRAWING IS TO BE READ AND UNDERSTOOD IN CONJUNCTION WITH ALL OTHER PLANS AND DOCUMENTS APPLICABLE TO THIS PROJECT.
4. DO NOT SCALE THE DRAWINGS.
5. ALL EXISTING UNDERGROUND UTILITIES TO BE VERIFIED IN THE FIELD BY THE CONTRACTOR PRIOR TO CONSTRUCTION.

No.	ISSUE	DATE: MM/DD/YYYY
0	ISSUED FOR 1st SUBMISSION COMMENT RESPONSE	MM/DD/YYYY

FOR REVIEW
NOT TO BE USED FOR CONSTRUCTION

Project
**LEITH BAYSHORE ROAD
MUNICIPALITY OF MEAFORD**

Drawing
**SITE CIRCULATION DIAGRAM
FIRE TRUCK**

CROZIER
CONSULTING ENGINEERS

ADMIRAL BUILDING
1 FIRST STREET, SUITE 200
COLLINGWOOD, ON, L9Y 1A1
705-446-3810 T
705-446-3520 F
WWW.CFCROZIER.CA
INFO@CFCROZIER.CA

Drawn By A.D.	Design By M.F.	Project 903-3780
Check By M.F.	Check By G.C.	Scale 1:200
		Drawing TT02

