


Please Note: Fabrication will not begin until this drawing is approved, signed and returned to HCI

- APPROVED
- APPROVED AS NOTED
- REJECTED
- REVISE AND RESUBMIT

By _____
Date _____

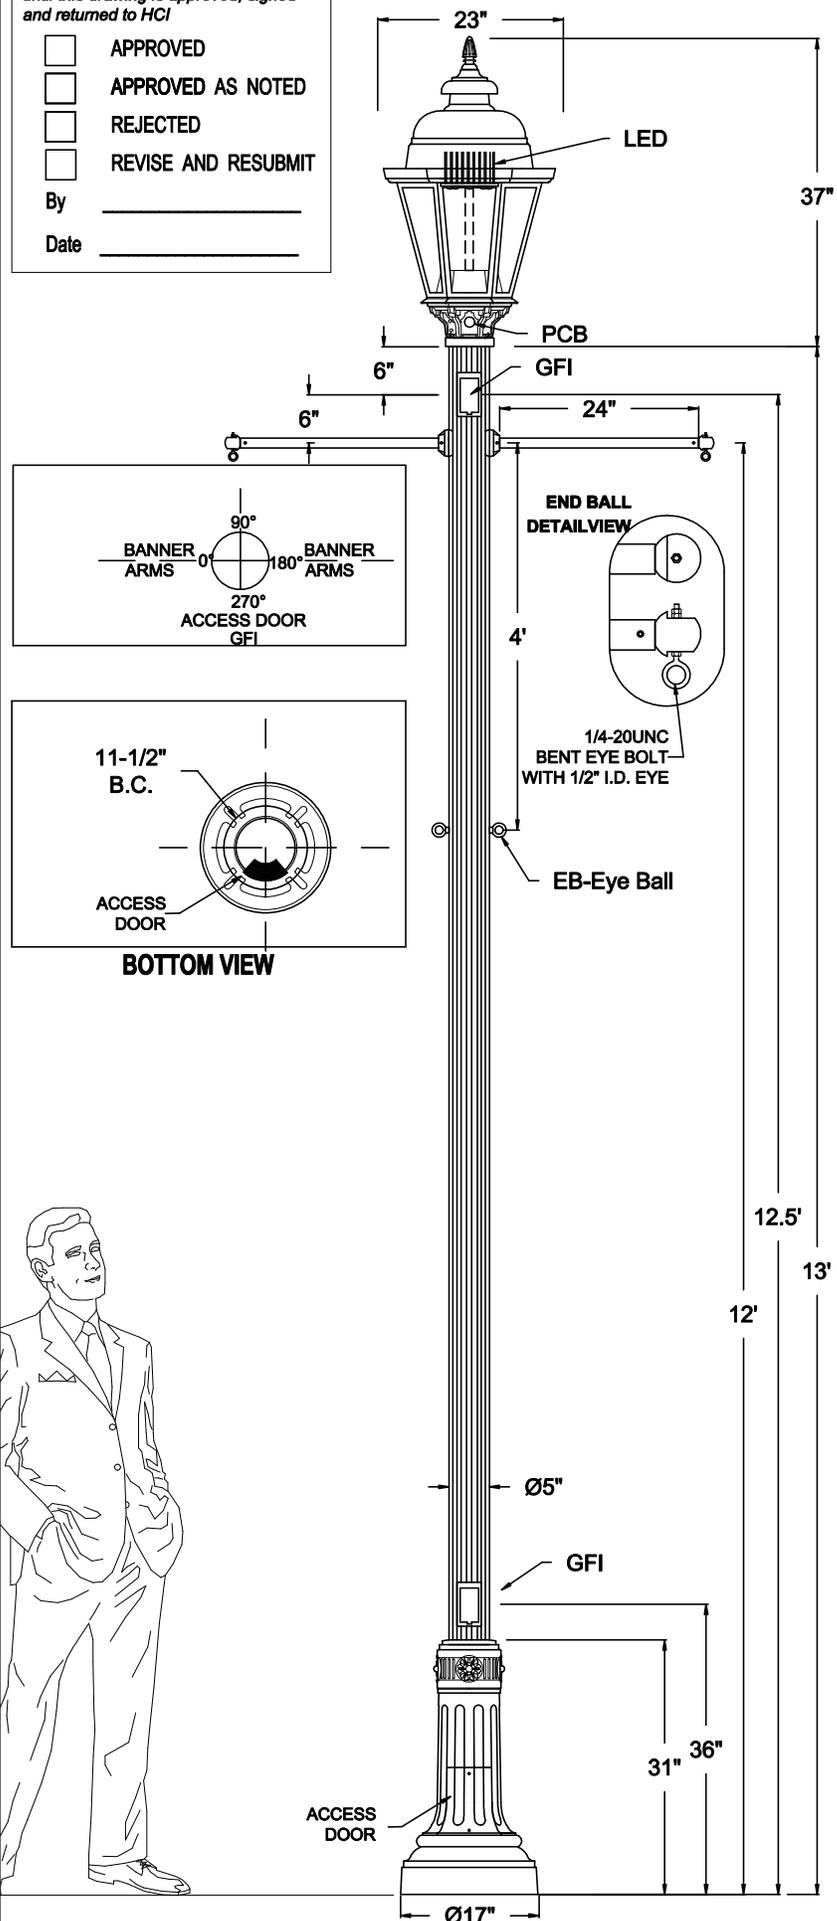

Approval Drawing

Light Standard: F146-L-MOD-P452-5FC

Diffuser Type: Clear.

Diffuser Material: Tempered glass.

Optical System: LED

Light distribution: IES Type III

Luminaire Housing Material:
Cast and spun aluminum.

Hood: Hinged for easy access to LED and driver.

Driver: LED high power factor driver mounted on removable plate. A quick disconnect wiring system allows for fast easy maintenance.
Wattage - 36W (LED)
Voltage - 120V ~ 277V
Color temperature - 4000K

Photocontrol: Luminaire intergrated button type photocell 120V.

Receptacles: Duplex GFI top and bottom orientation (SEE DETAIL)

Pole: Extruded Ø5"(127mm) aluminum .226"(5.7mm) thick with fluted.

Base Cover: One-piece cast aluminum permanently welded to pole.

Anchor Bolts: 4 galvanized 19mm (3/4") x 610mm (24") long.

Bolt Circle: Ø11-1/2"

Banner Arms: Made out of Ø1" round steel tubing with 2" dia cast aluminum ball drilled 1/4"DIA with eye bolt.(20lbs max. loading)

Finish:Electrostatically applied, thermoset polyester powder-coat finish.

Colour: Black RAL # 9011

Sales: KIM Designer: HOWARD
Date: SEP.16.2021 Drawing No: 10997-V6
Model: F146-L-MOD-CTG-36WLED-120V-4000K-PCB+P452-1-5FC-13-GFI-TOP-GFI-BOTTOM-EB+BA2H-BM+RAL9011
Project: TOWN OF BLUE MOUNTING (QTY:2)
REP: TOWN OF BLUE MOUNTING - ON

Please Note: Fabrication will not begin until this drawing is approved, signed and returned to HCI



1280 Fewster Drive, Mississauga, Ontario, Canada L4W 1A4
Tel: (905) 238-2648 Fax: (905) 238-9060
Toll Free Canada & USA 1-800-267-3175
E: sales@hclighting.com WEB: www.hclighting.com