


TYPICAL 8 UNIT TOWNHOUSE BLOCK LAYOUT

BLOCK AREA = 1708.50 m² T/H LOT AREA = 201.00 m²/251.25 m²

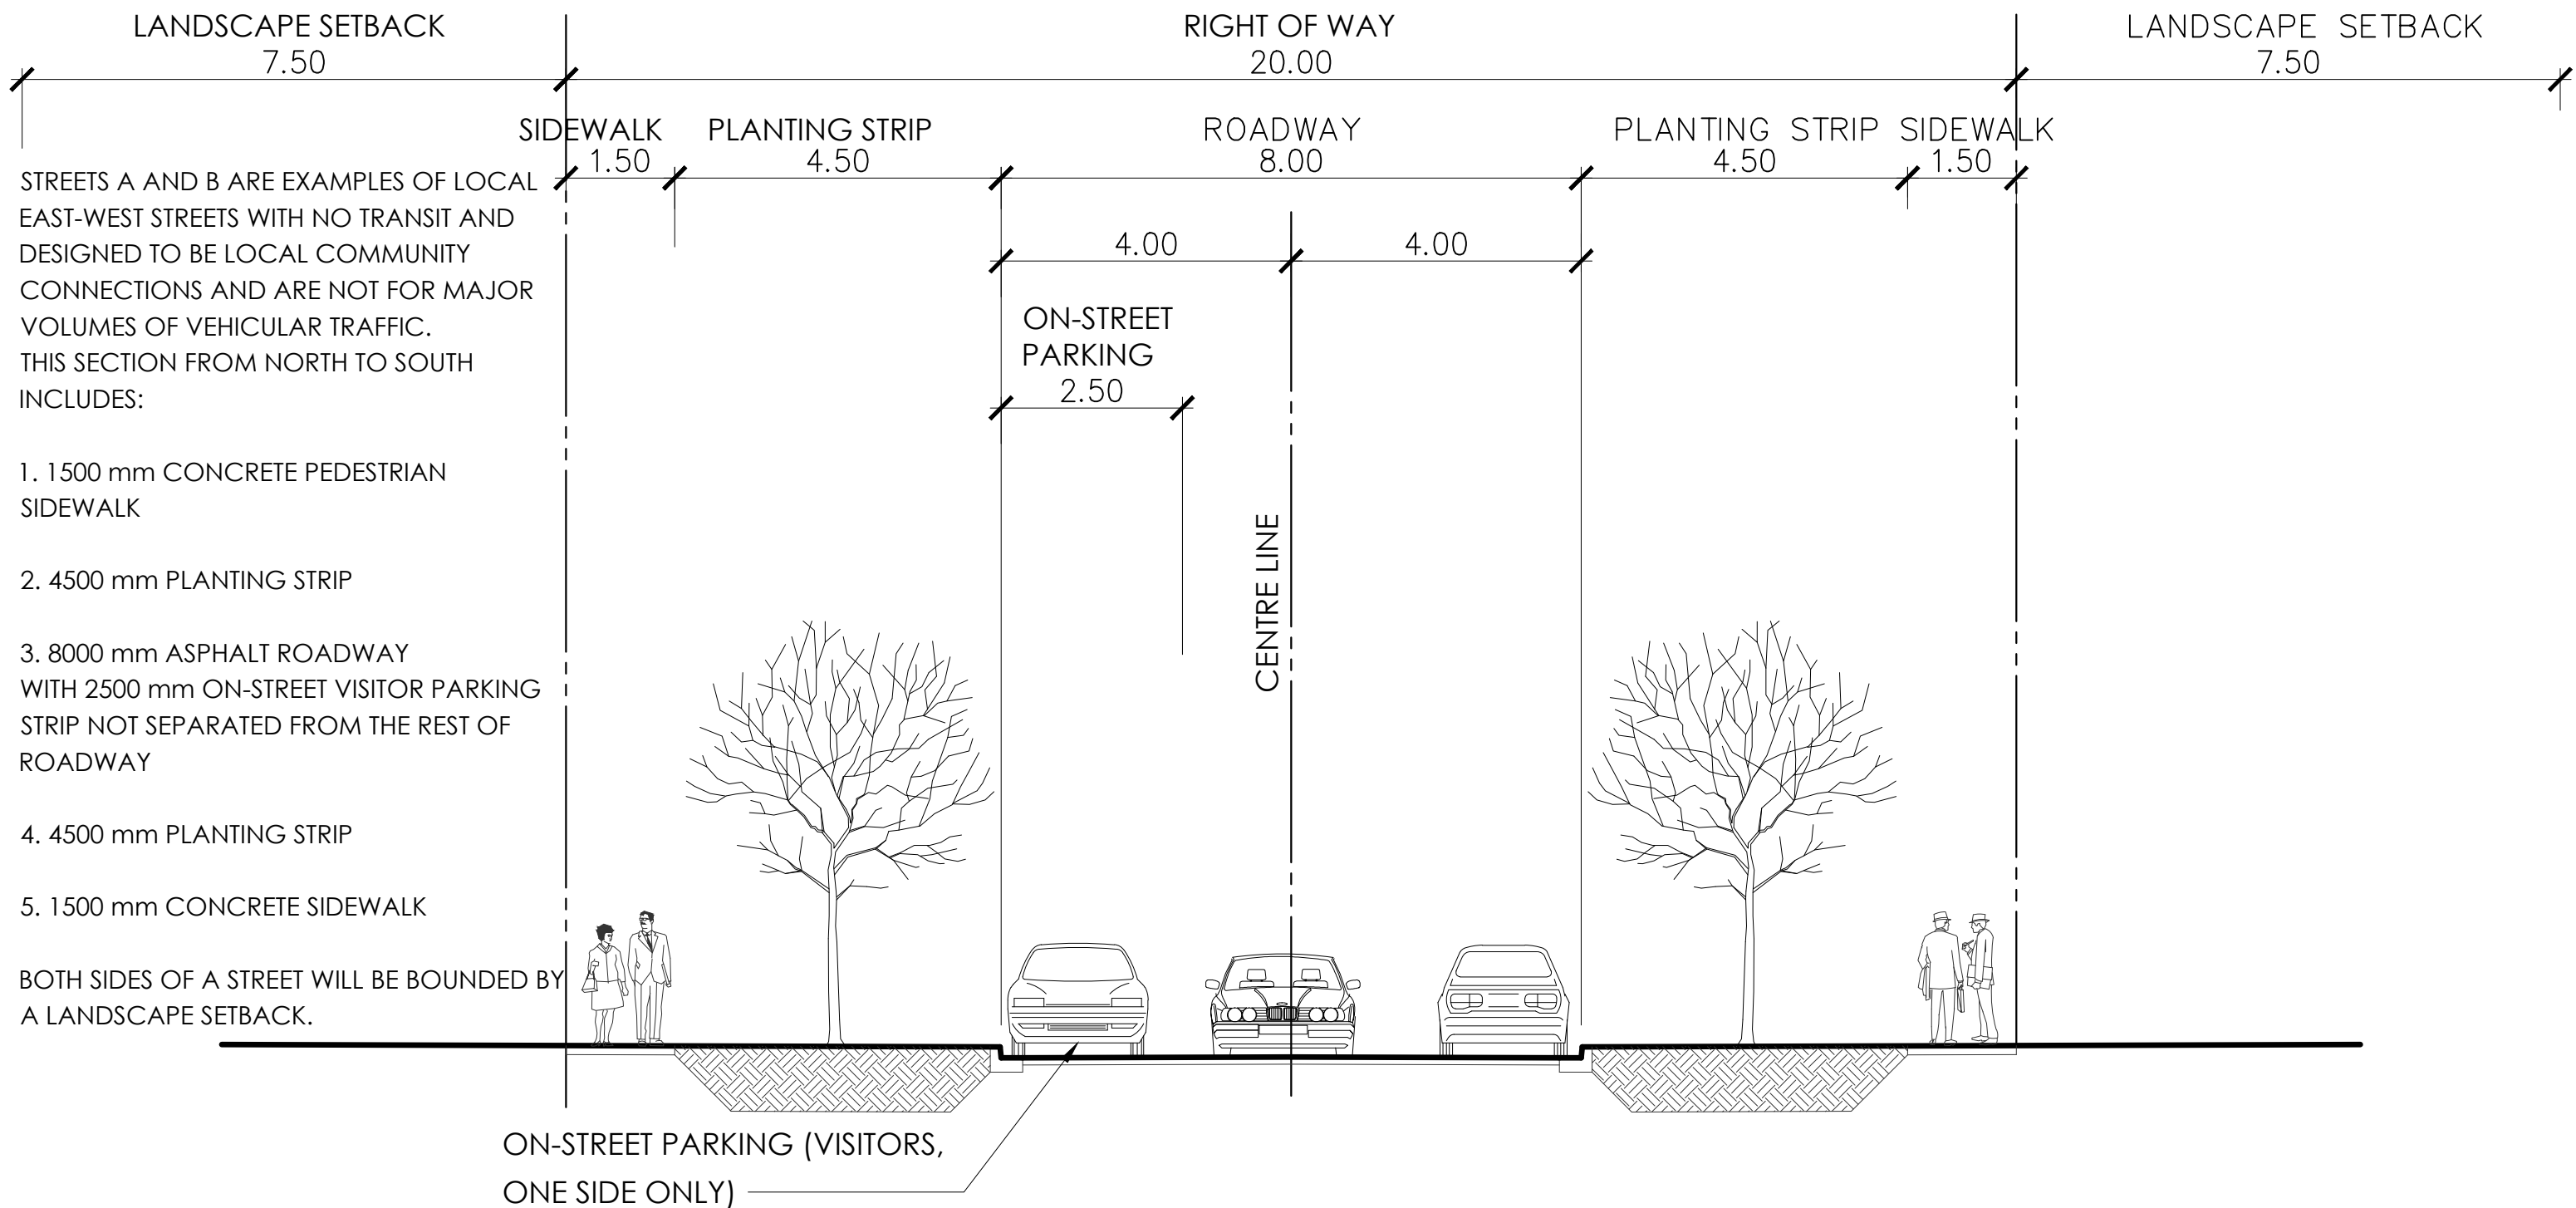

LOCAL STREET WITHOUT TRANSIT (20.00 m)

STREETS A AND B