


TYPICAL TOWNHOUSE LOT LAYOUT
LOT AREA = 201.00 m²

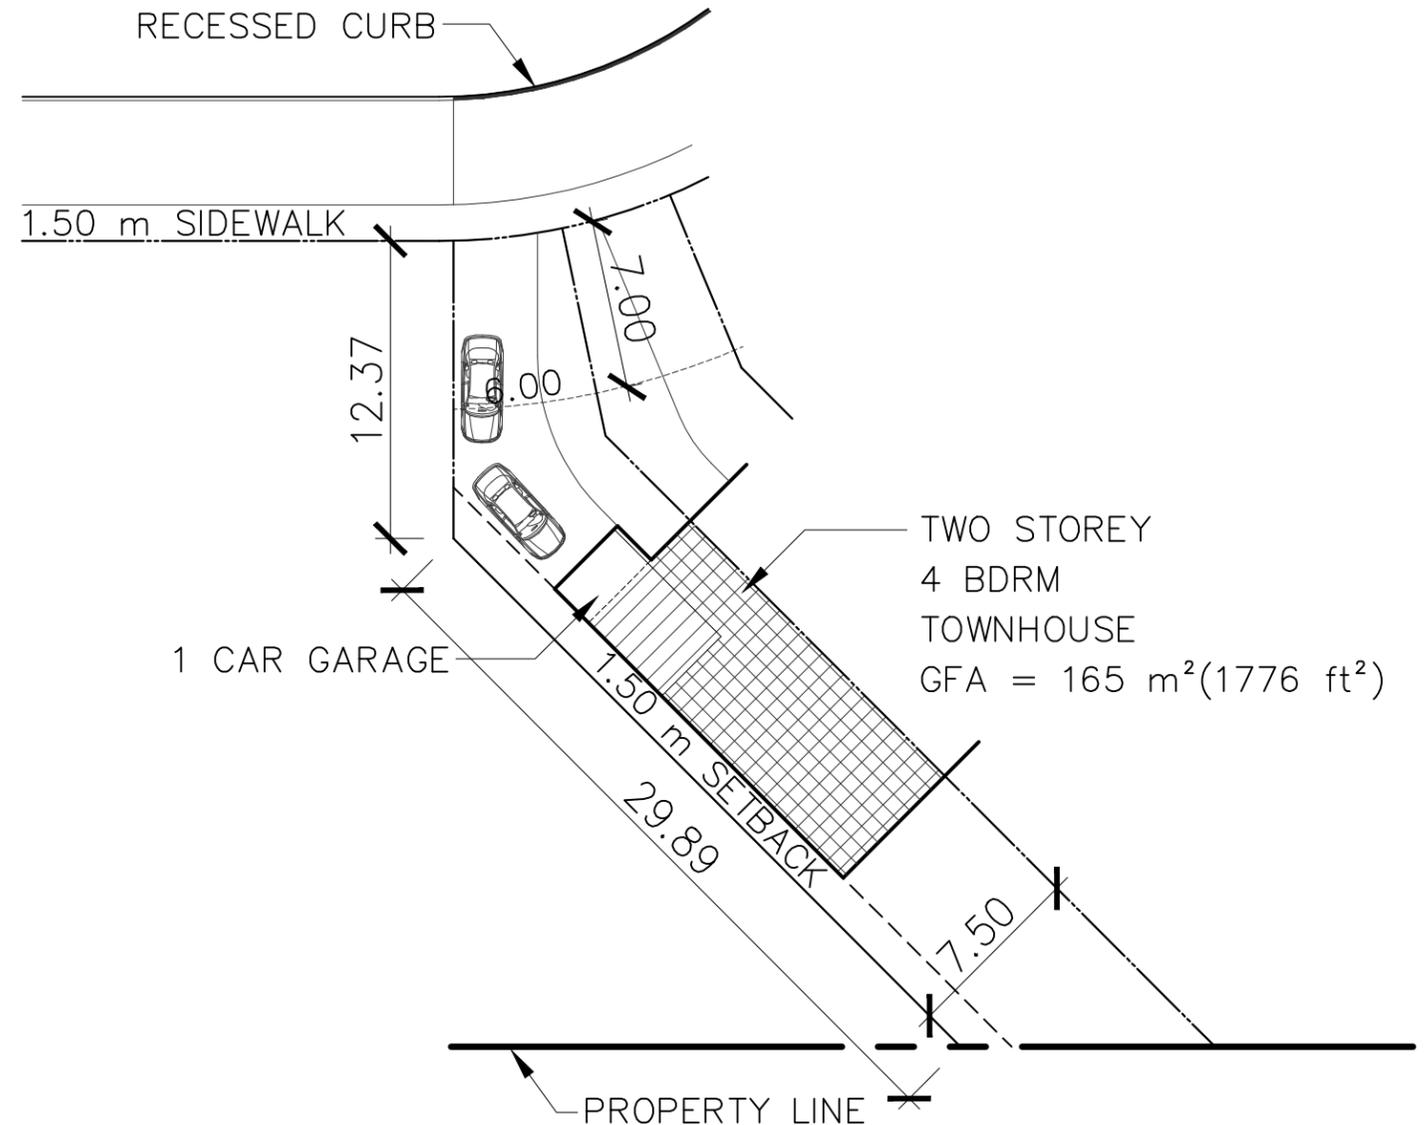

#58 TOWNHOUSE LOT LAYOUT
LOT AREA = 305.70 m²