


LEGEND

- PHASE 1
- PHASE 2
- PHASE 3
- TYPE A
BACK-TO-BACK TOWNS
- TYPE B
1-STORY TOWNS
- TYPE C
LOFT TOWNS
- TYPE D
1-STORY SINGLE
- TYPE E
2-STORY SINGLE

NOTE: DETACHED LOTS CAN ACCOMMODATE BOTH SINGLE TYPE D OR E

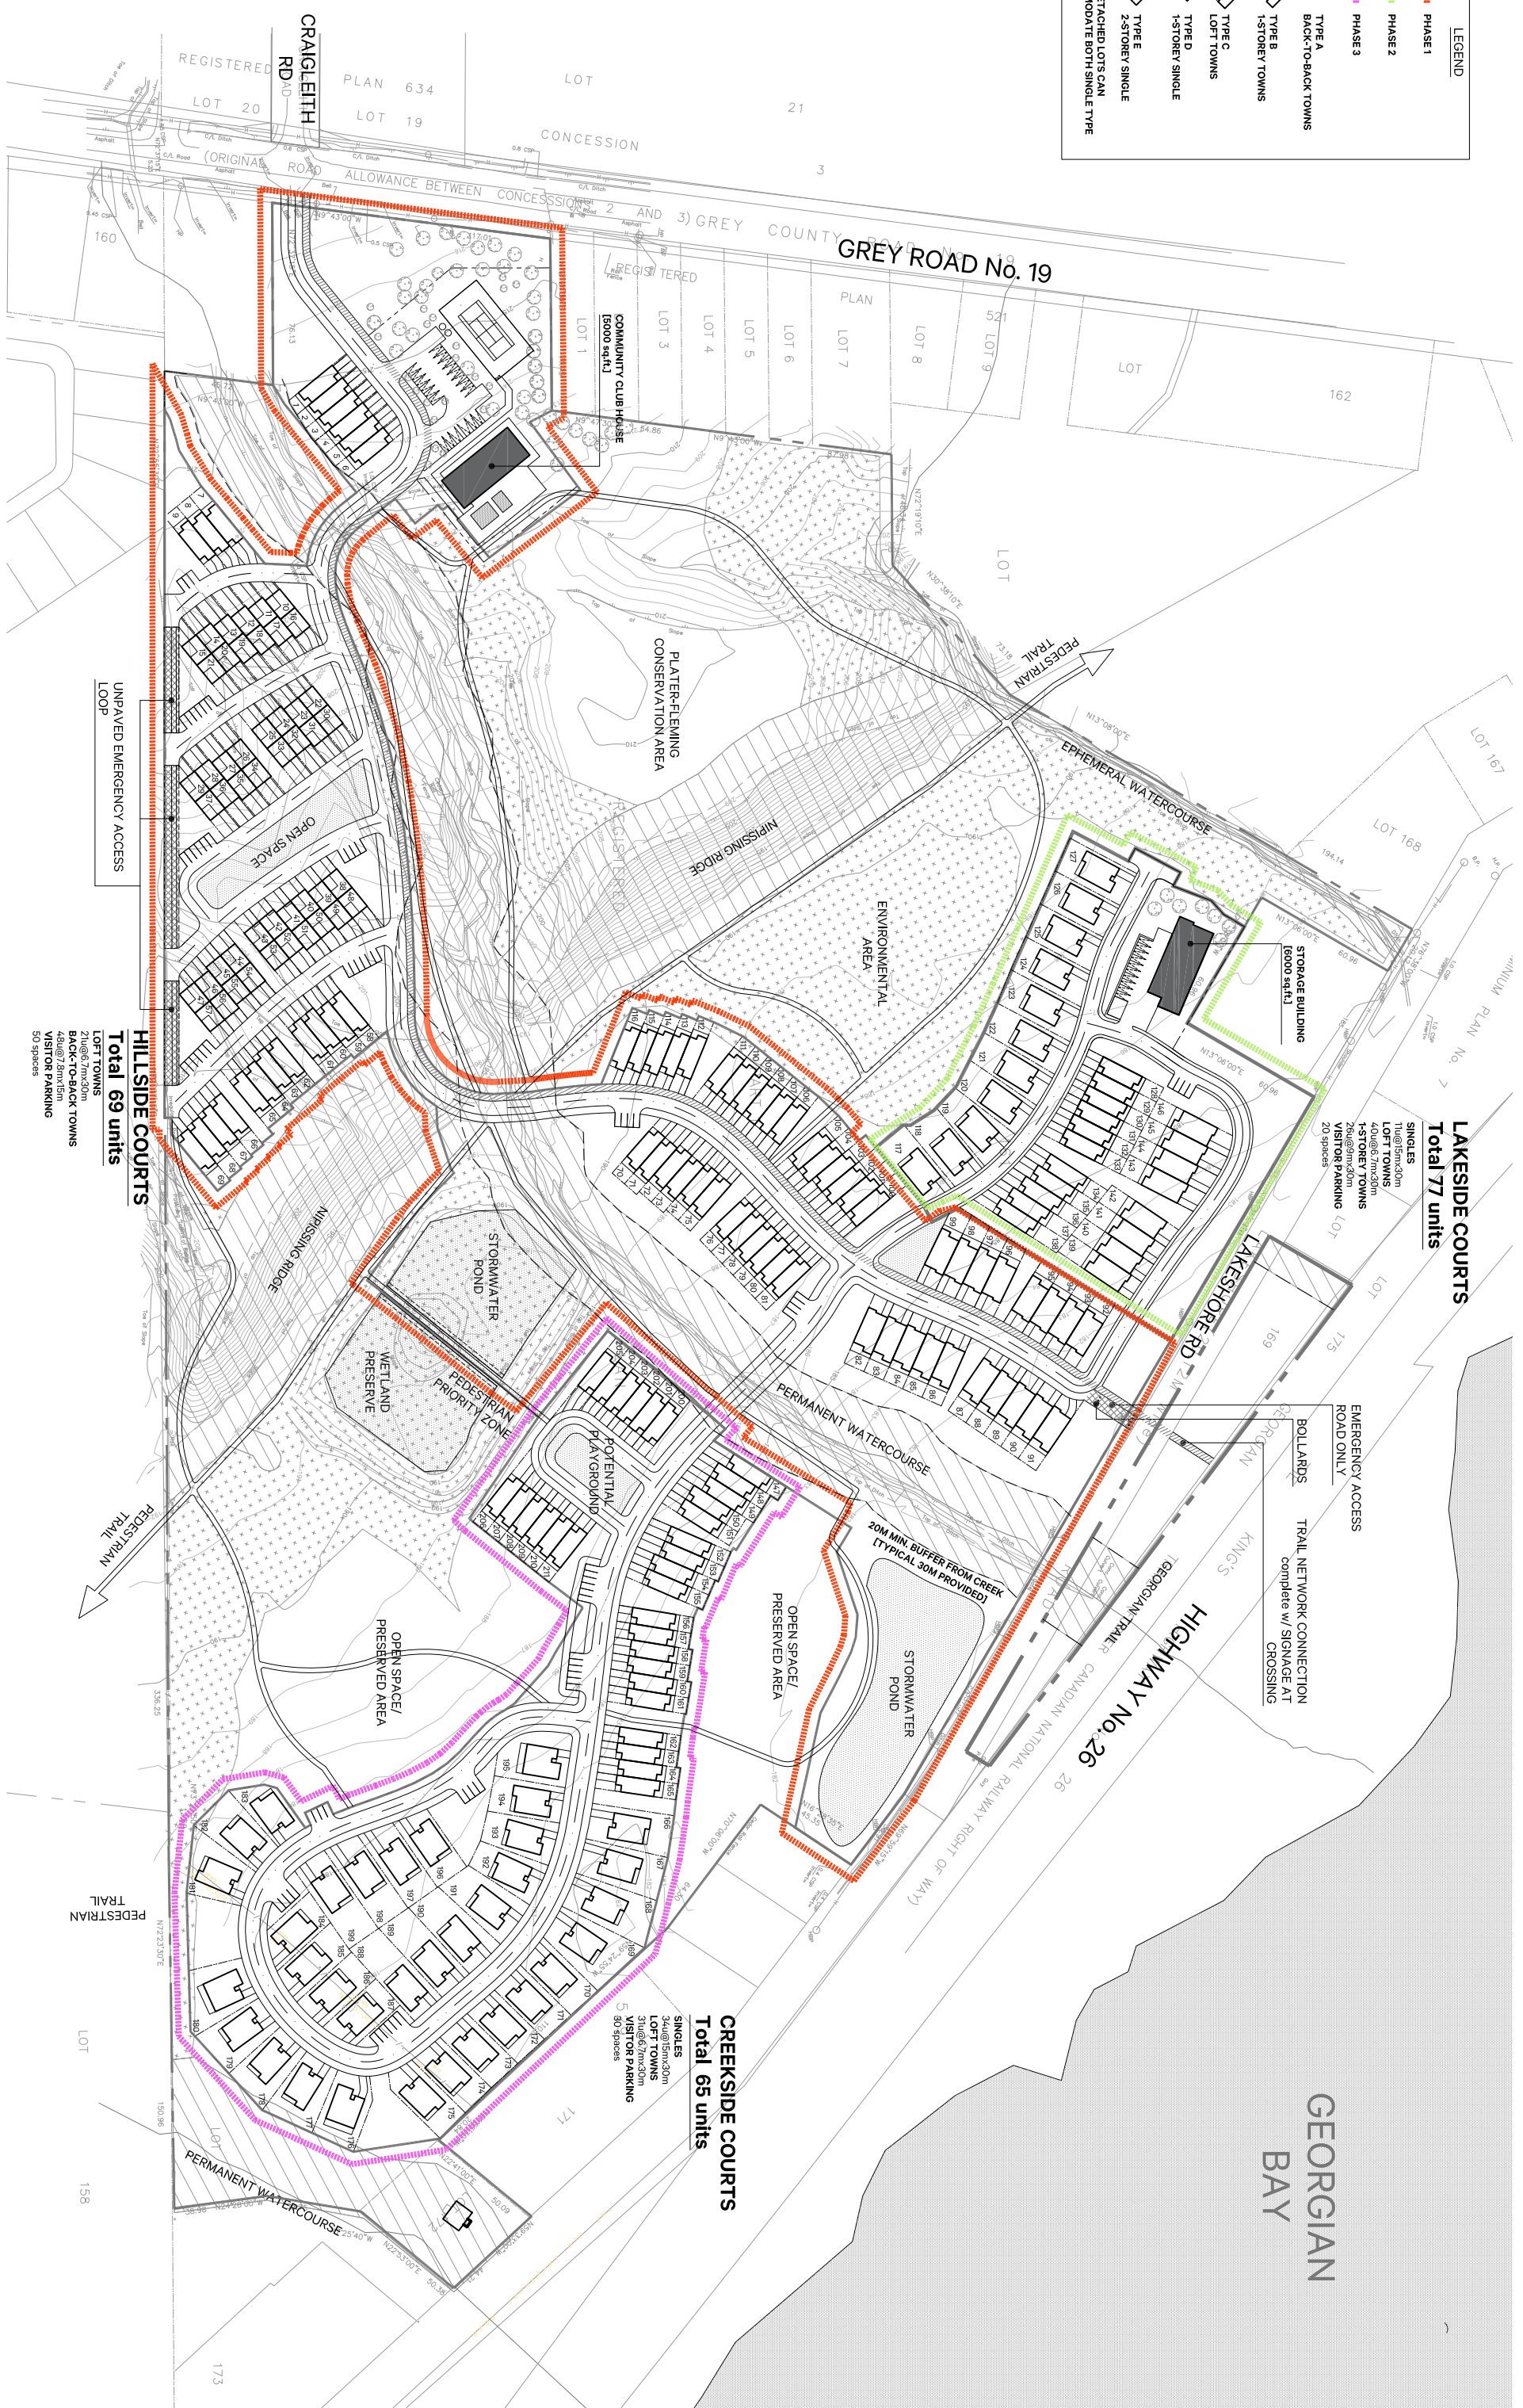

LAKESSIDE COURTS
Total 77 units

SINGLES
VISITOR PARKING
20 spaces

CREEKSIDE COURTS
Total 65 units

SINGLES

HILLSIDE COURTS
Total 69 units

LOFT TOWNS
VISITOR PARKING
50 spaces

EMERGENCY ACCESS
ROAD ONLY

BOLLARDS

TRAIL NETWORK CONNECTION
complete w/ SIGNAGE AT
CROSSING

GEORGIAN
BAY

