
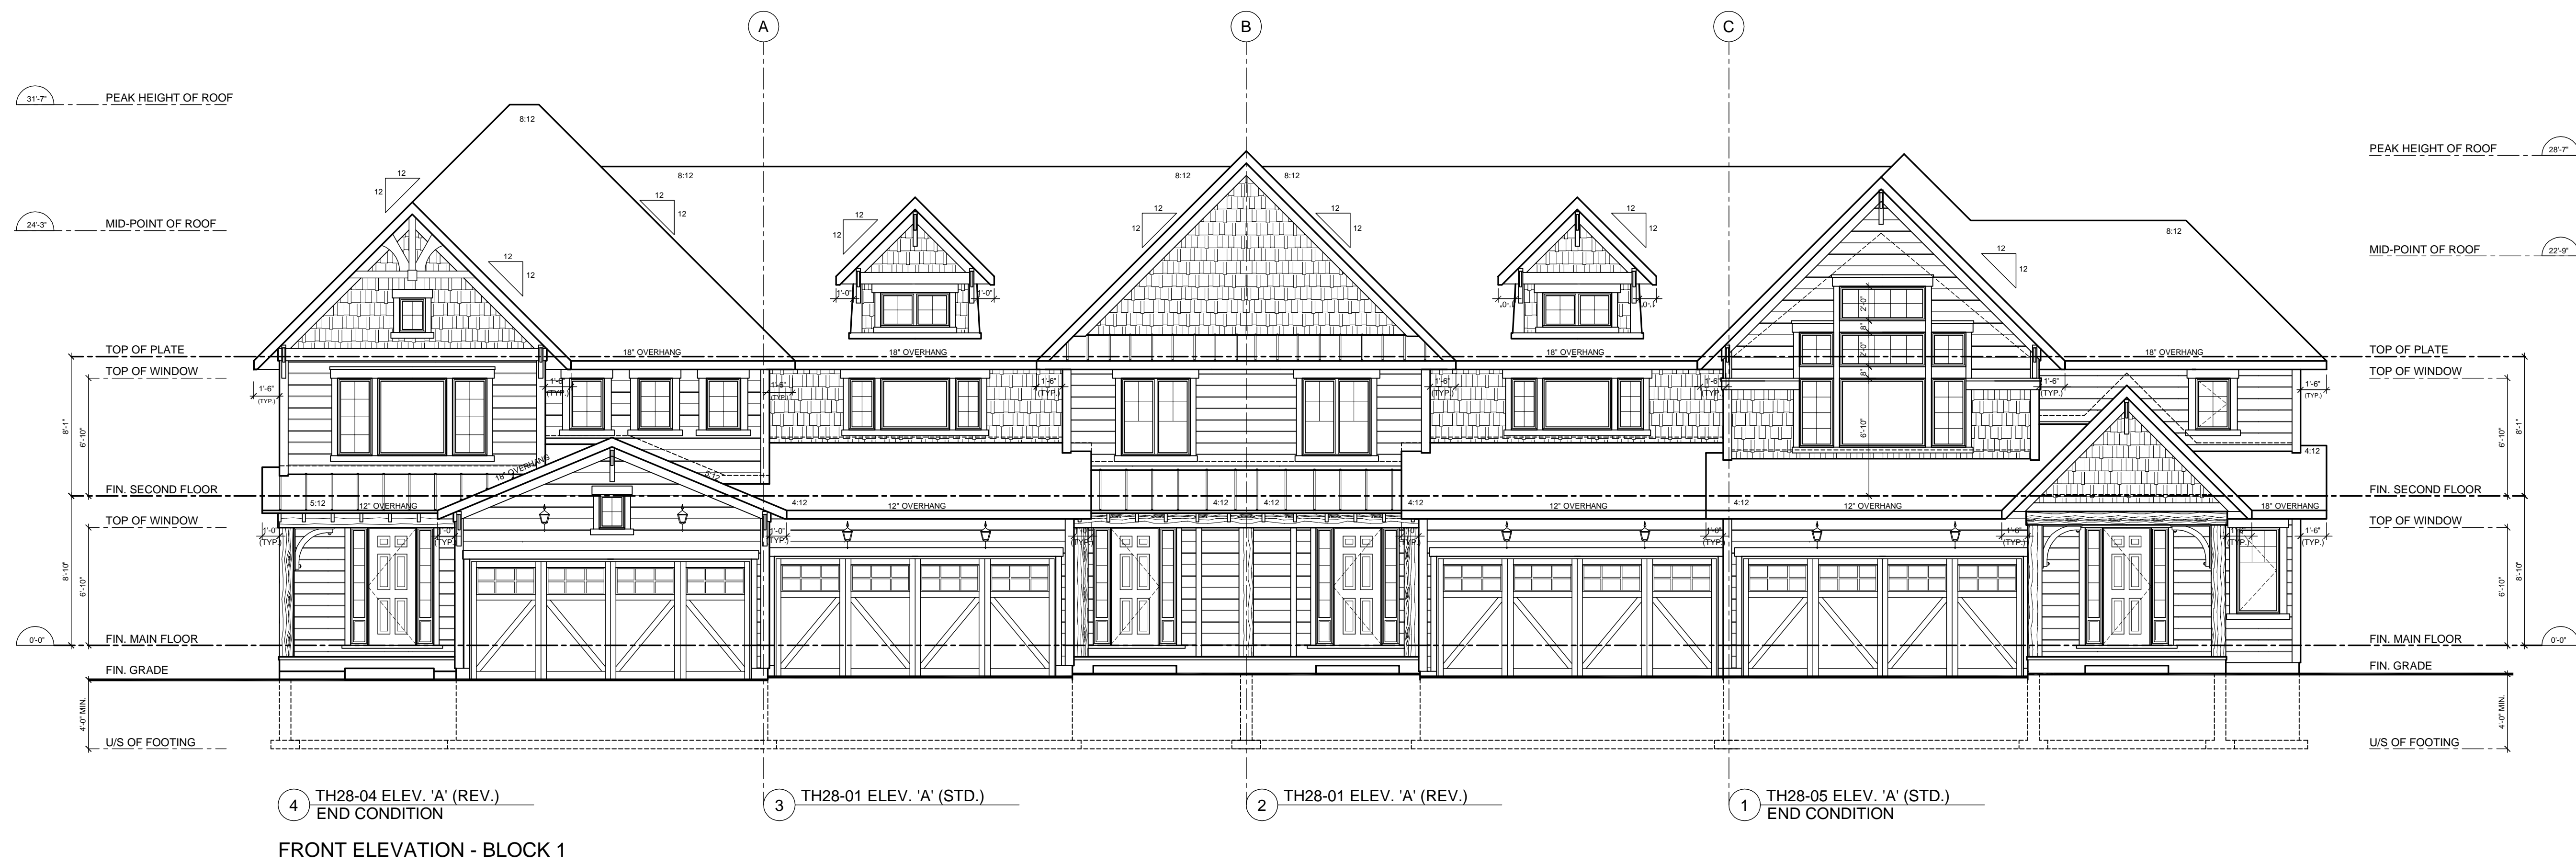


File:D:\acadrn\projects\080688 (previously 0656)\Site Planning\Architectural (RN)\Site Plan(s)\April 16-12\10027 - BLOCK 2 ELEVATION 'B'-WD-FINAL-BL.dwg Plotted: Apr 17, 2012 By: kevin

 <p><b>RN design</b>  <i>Imagine • Inspire • Create</i>          TEL (905) 738-3177          FAX (905) 738-6449          DWG@RNDESIGN.COM</p>	<p><b>SCALE</b>          3/16" = 1'0"</p>
	<p><b>PROJECT NUMBER</b>          08068</p>
	<p><b>PAGE</b></p>
	<p><b>A6</b></p>

[illegible]

SCALE	1/8" = 1'0"
PROJECT NUMBER	08068
PAGE	A2

4 TH28-04 ELEV. 'A' (REV.)  
END CONDITION












LEFT SIDE ELEVATION - BLOCK 1

1 TH28-05 ELEV. 'A' (STD.)  
END CONDITION








RIGHT SIDE ELEVATION - BLOCK 1

**THESE DRAWINGS ARE NOT TO BE SCALED.**  
ALL DIMENSIONS MUST BE VERIFIED BY CONTRACTOR PRIOR  
TO COMMENCEMENT OF ANY WORK. ANY DISCREPANCIES  
MUST BE REPORTED DIRECTLY TO RN DESIGN LTD.  
REVISED: JAN.16, 2012 - RN STAFF IN ACCORDANCE TO SB-12 COMPLIANCE PACKAGE J

## LEGEND / PLANS

	SMOKE ALARM	D.J.	DOUBLE JOIST
	CARBON MONOXIDE DETECTOR	P.T.	PRESSURE TREATED LUMBER
	WATERPROOF DUPLEX OUTLET	G.T.	GROD TRUSS
	VENTS AND INTAKES	A.F.F.	ABOVE FINISHED FLOOR
	HOSE BIB		SOLID BEARING (TO BE SAME WIDTH AS SUPPORTED MEMBER)
	EXHAUST FAN		POINT LOAD
	FLOOR DRAIN		FLAT ARCH
			2 STORY WALL

## LEGEND / ELEVATIONS

	COLD CELLAR VENT (C)		EXT. LIGHT FIXTURE (WALL MOUNTED)
	STOVE VENT	U/S	UNDER SIDE
	FIRE PLACE VENT	FG	FIXED GLAZING
	DRYER VENT	GB	GLASS BLOCK
	HYDRO METER	BG	BLACK GLASS
	GAS METER		

I, \_\_\_\_\_, DECLARE THAT I HAVE REVIEWED AND TAKE DESIGN RESPONSIBILITY FOR THE DESIGN WORK ON BEHALF OF RDN DESIGN LIMITED UNDER DIVISION C, PART 3, SUBSECTION 3.2.4. OF THE BUILDING CODE. I AM QUALIFIED, AND THE FIRM IS REGISTERED, IN THE APPROPRIATE CLASSES/CATEGORIES.

**QUALIFIED DESIGNER BCIN**


FIRM BCIN

DATE \_\_\_\_\_

SIGNATURE

[illegible]

MODEL	BLOCK 1
CLIENT	EDEN OAK TRAILS HEAD BLUE MOUNTAIN, ONTARIO

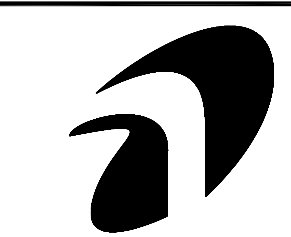

**AN design**  
Imagine • Inspire • Create  
TEL.(905)738-3177  
FAX.(905)738-5449  
DWG@RNDDESIGN.COM

**SCALE**  
 $1/8" = 1'0"$

PROJECT NUMBER
08068

PAGE

A3